




FRONT ELEVATION
 SCALE 1:100 @ A3
 HOUSE TYPE A1.1

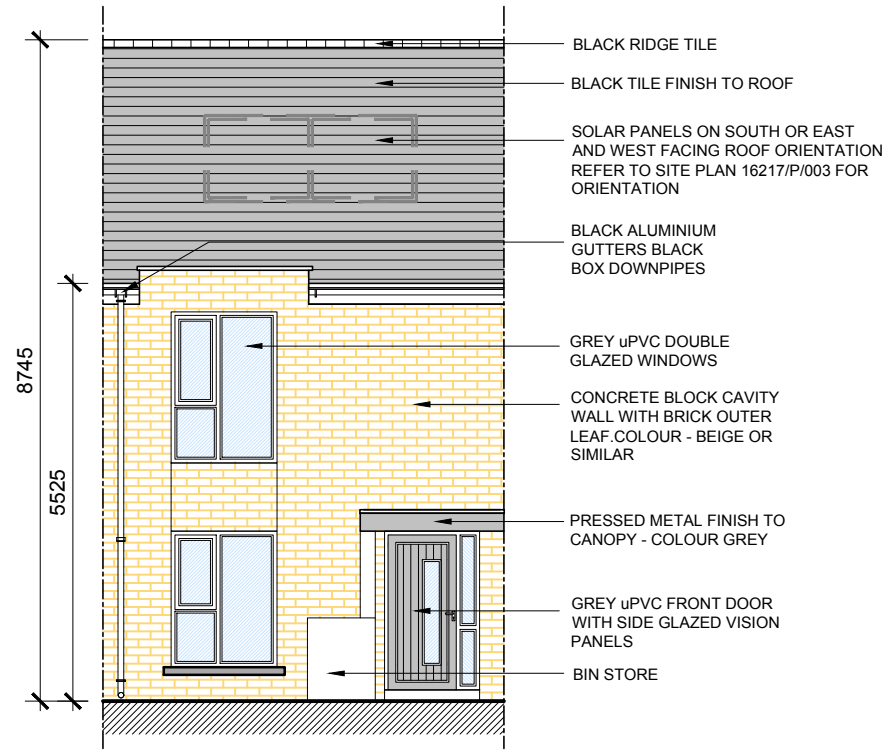

FRONT ELEVATION
 SCALE 1:100 @ A3
 HOUSE TYPE A1.2

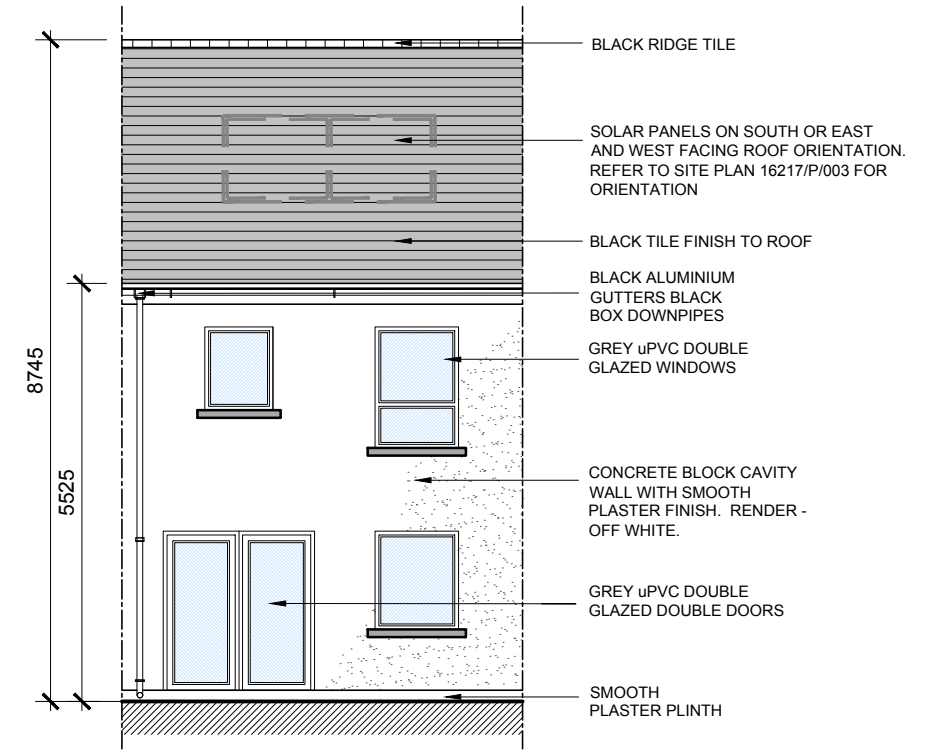

REAR ELEVATION
 SCALE 1:100 @ A3
 HOUSE TYPE A1.1/A1.2

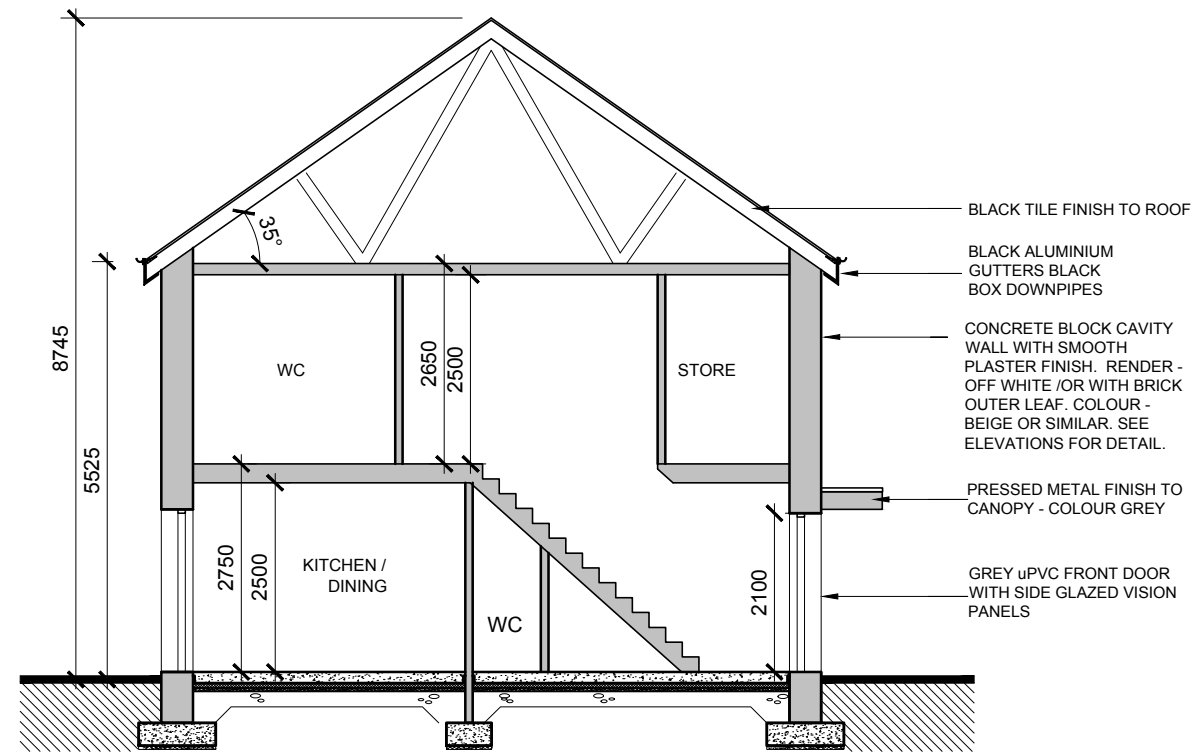

SECTION A-A
 SCALE 1:100 @ A3
 HOUSE TYPE A1.1/A1.2

date	rev	name	chk	note
08.06.20	P1	MOC	EJG	ISSUE FOR PLANNING



Project
 PROPOSED RESIDENTIAL DEVELOPMENT
 AT BANDUFF, CORK

Drawing title
 HOUSE TYPE A1.1/A1.2
 ELEVATIONS & SECTION A-A

Scale	Drawn	Checked	Date
1/100 @ A3	MOC	EJG	28.03.18
Project No.	Dwg. No.	Revision	
16217	16217/P/102	P1	

Information \ Comments Tender
 Planning Construction