




**FRONT ELEVATION**  
 SCALE 1:100 @ A3  
 HOUSE TYPE A2.1

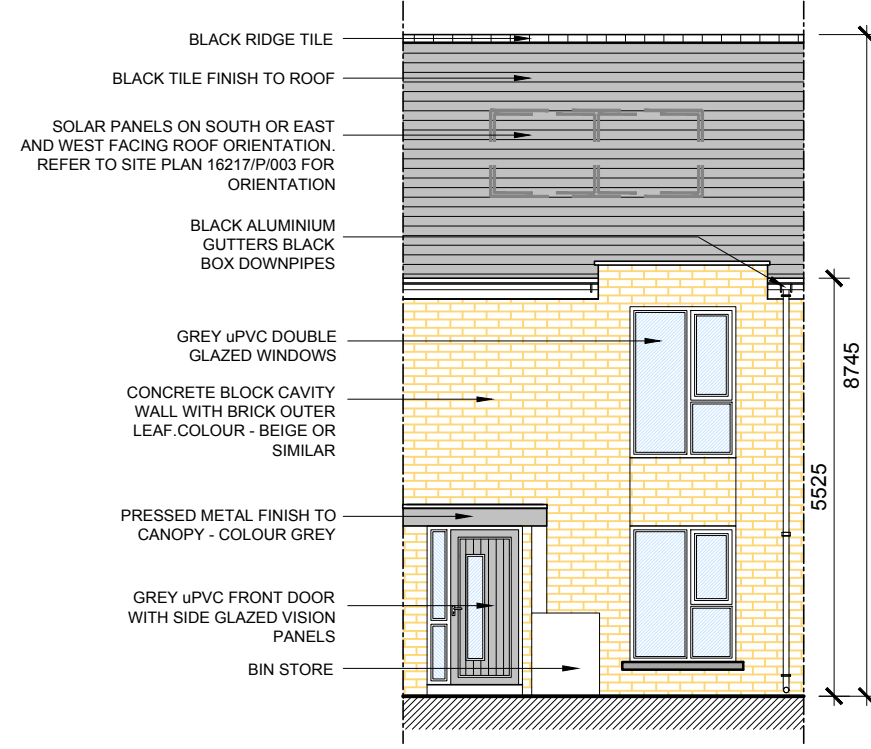

**FRONT ELEVATION**  
 SCALE 1:100 @ A3  
 HOUSE TYPE A2.2

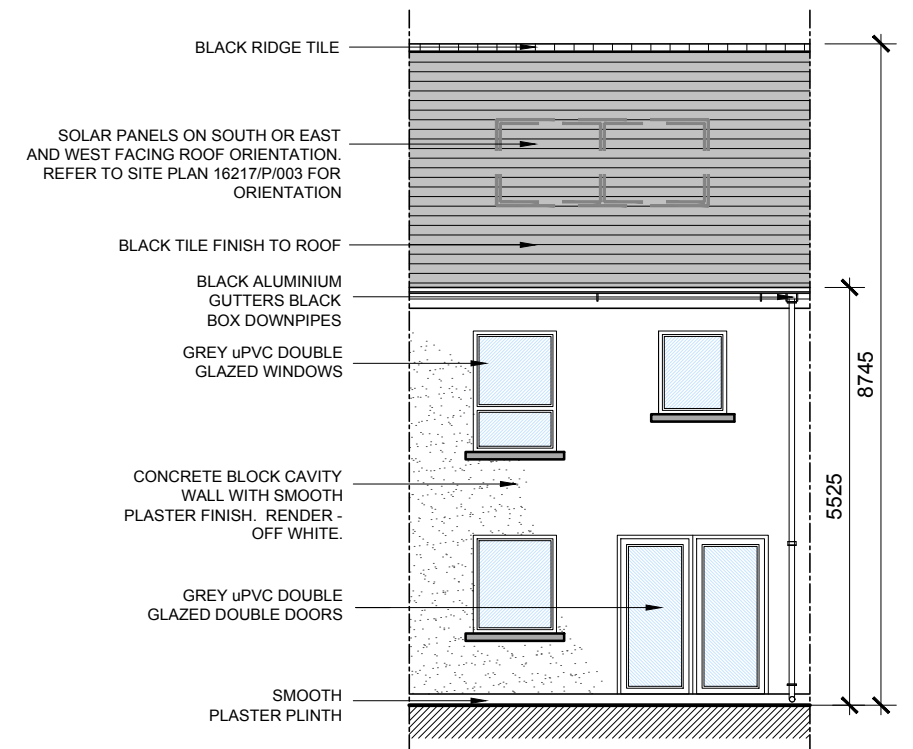

**REAR ELEVATION**  
 SCALE 1:100 @ A3  
 HOUSE TYPE A2.1/A2.2

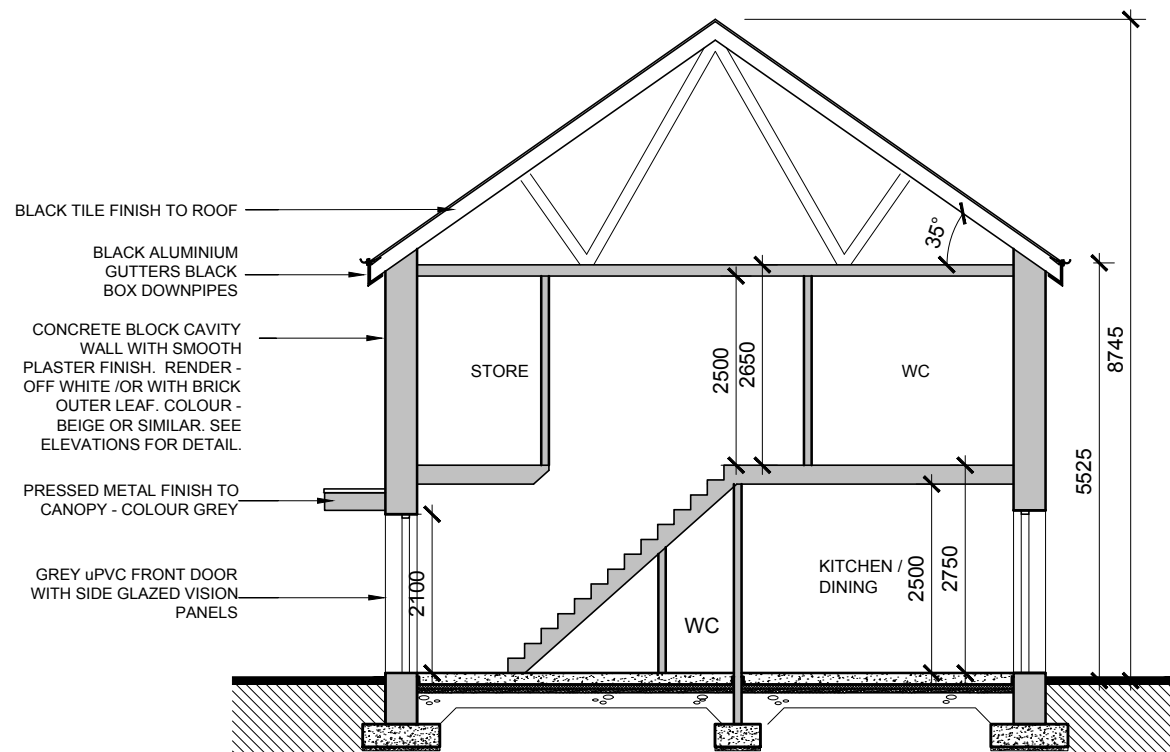

**SECTION A-A**  
 SCALE 1:100 @ A3  
 HOUSE TYPE A2.1/A2.2

date	rev	name	chk	note
08.06.20	P1	MOC	EJG	ISSUE FOR PLANNING

**DEADY GAHAN ARCHITECTS**

Eastgate Village, Little Island, Cork  
 Tel: 021 4355316 Fax: 021 4355330  
 Email: info@dgarchitects.ie

Project  
 PROPOSED RESIDENTIAL DEVELOPMENT  
 AT BANDUFF, CORK

Drawing title  
 HOUSE TYPE A2.1/A2.2  
 ELEVATIONS & SECTION A-A

Scale 1/100 @ A3	Drawn MOC	Checked EJG	Date 28.03.18
Project No. 16217	Dwg. No. 16217/P/104	Revision P1	

<input type="checkbox"/> Information \ Comments	<input type="checkbox"/> Tender
<input checked="" type="checkbox"/> Planning	<input type="checkbox"/> Construction