




DO NOT SCALE. WORK TO FIGURED DIMENSIONS ONLY.
 ALL EXISTING DIMENSIONS TO BE CHECKED ON SITE.
 DRAWN ON AUTOCAD R2004 AT DEADY GAHAN ARCHITECTS LTD
 LAYERS ON THIS DRAWING COMPLY WITH BS 1192: PART 5

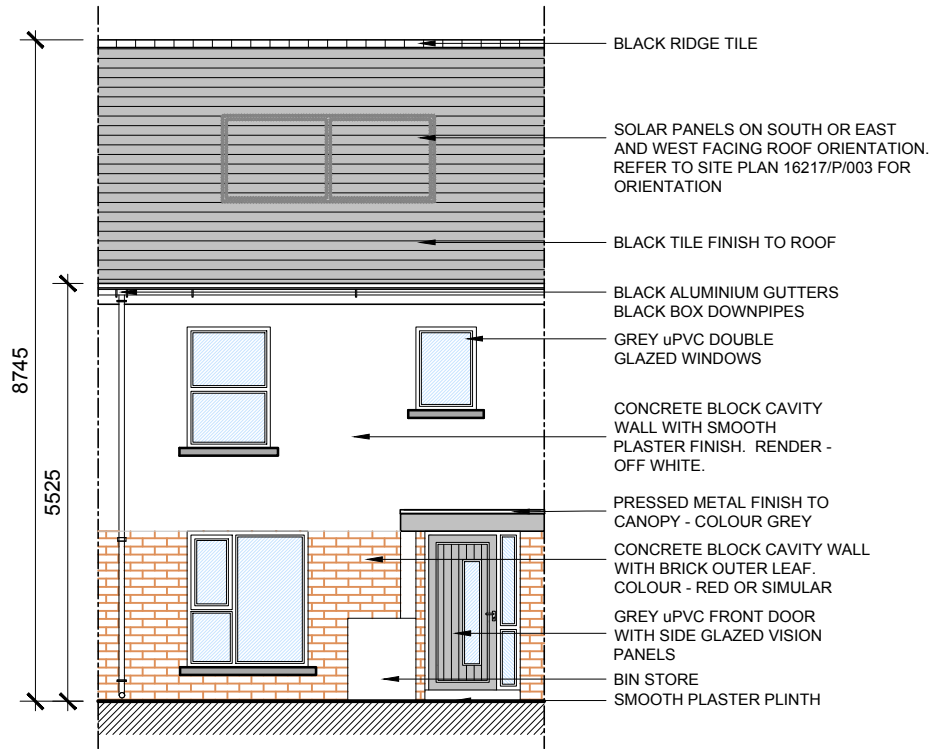


FRONT ELEVATION
 SCALE 1:100 @ A3
 HOUSE TYPE B1.1

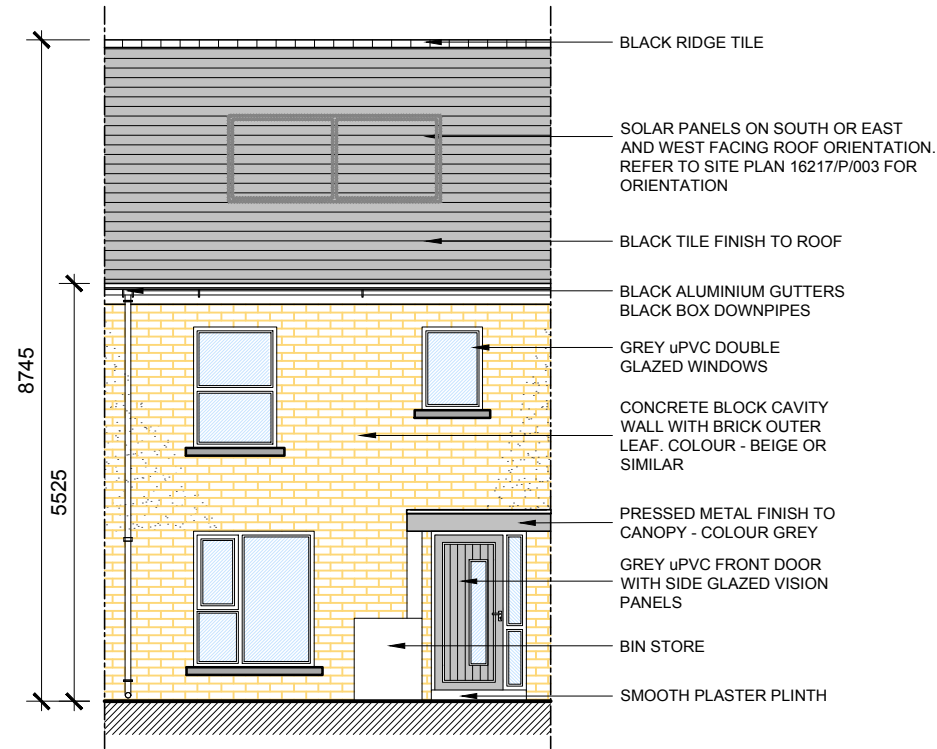

FRONT ELEVATION
 SCALE 1:100 @ A3
 HOUSE TYPE B1.2

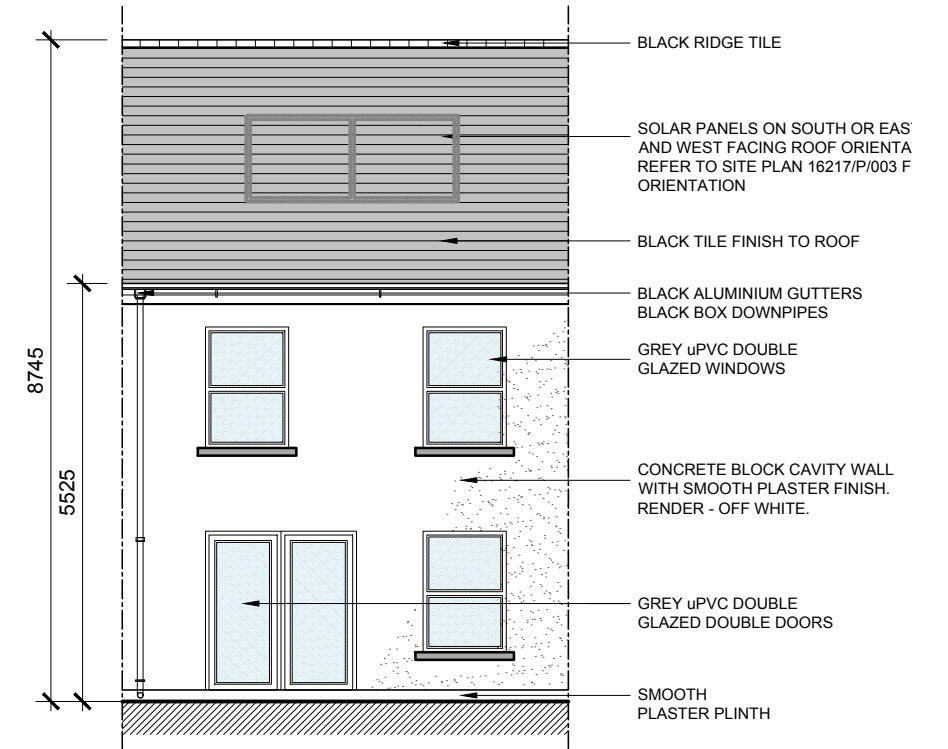

REAR ELEVATION
 SCALE 1:100 @ A3
 HOUSE TYPE B1.1/B1.2

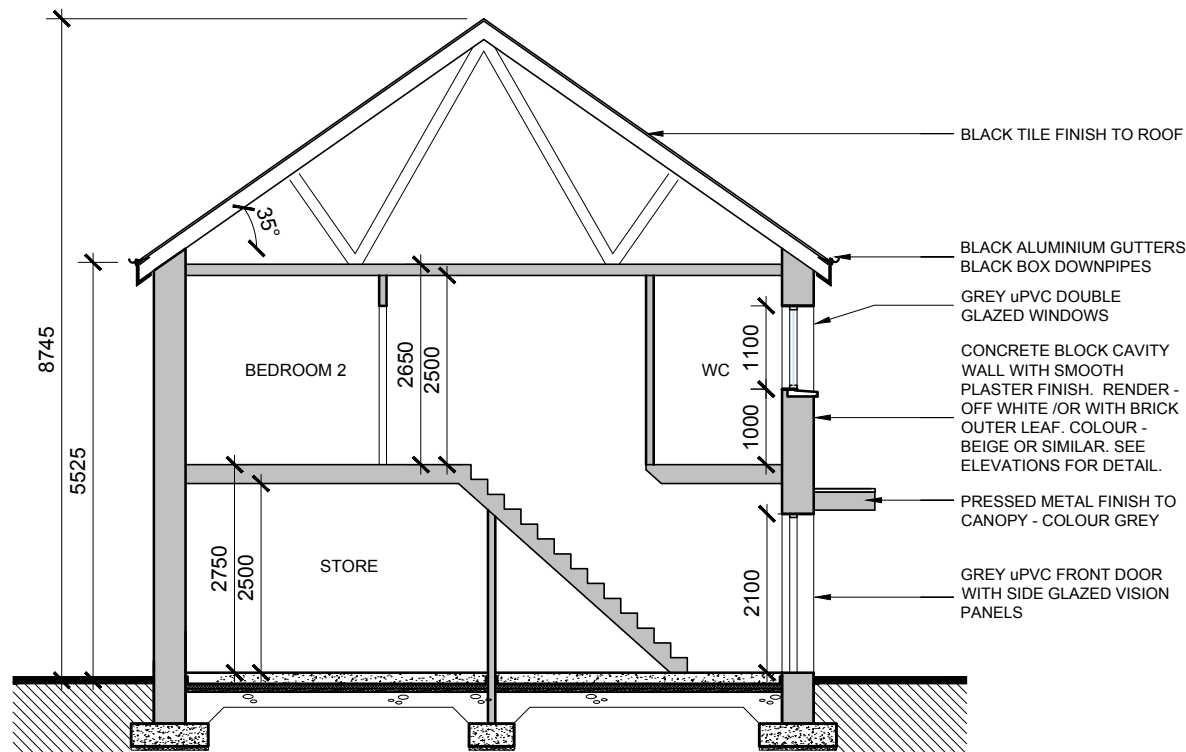

SECTION A-A
 SCALE 1:100 @ A3
 HOUSE TYPE B1.1/B1.2

date	rev	name	chk	note
08.06.20	P1	MOC	EJG	ISSUE FOR PLANNING



Project
 PROPOSED RESIDENTIAL DEVELOPMENT
 AT BANDUFF, CORK

Drawing title
 HOUSE TYPE B1.1/B1.2
 ELEVATIONS & SECTION A-A

Scale 1/100 @ A3	Drawn MOC	Checked EJG	Date 06.02.18
Project No. 16217	Dwg. No. 16217/P/202	Revision P1	

<input type="checkbox"/> Information \ Comments	<input type="checkbox"/> Tender
<input checked="" type="checkbox"/> Planning	<input type="checkbox"/> Construction