




FRONT ELEVATION
 SCALE 1:100 @ A3
 HOUSE TYPE B2.1

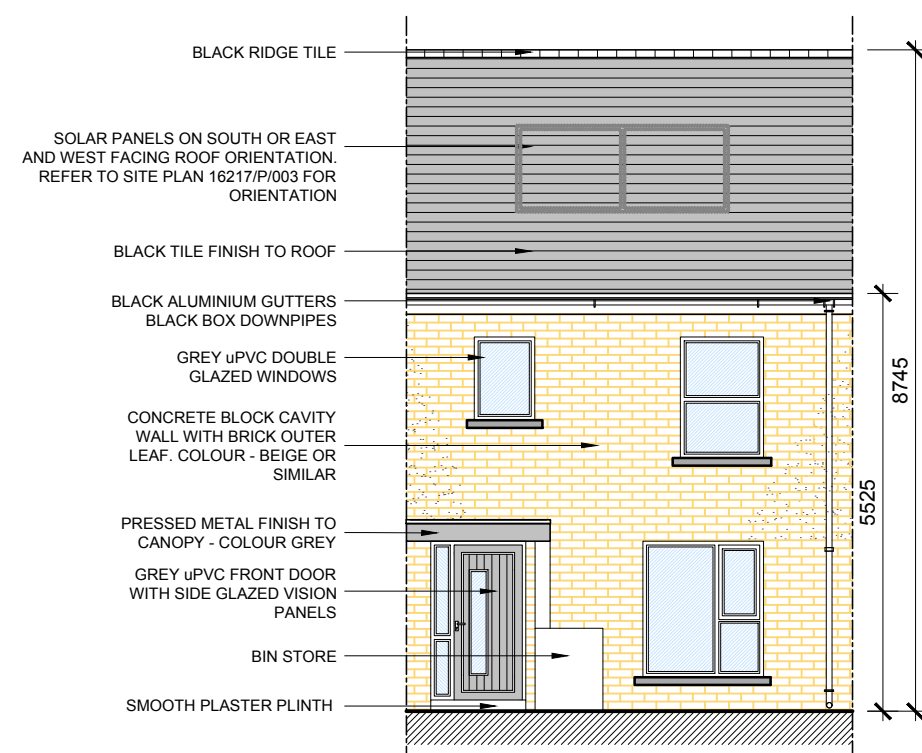

FRONT ELEVATION
 SCALE 1:100 @ A3
 HOUSE TYPE B2.2

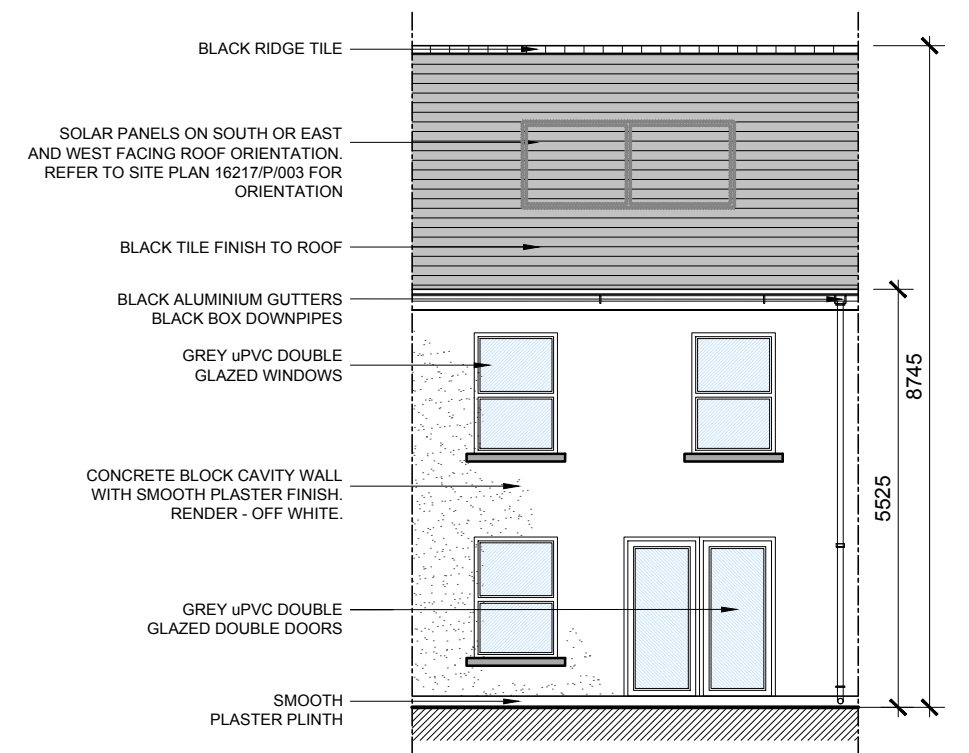

REAR ELEVATION
 SCALE 1:100 @ A3
 HOUSE TYPE B2.1/B2.2

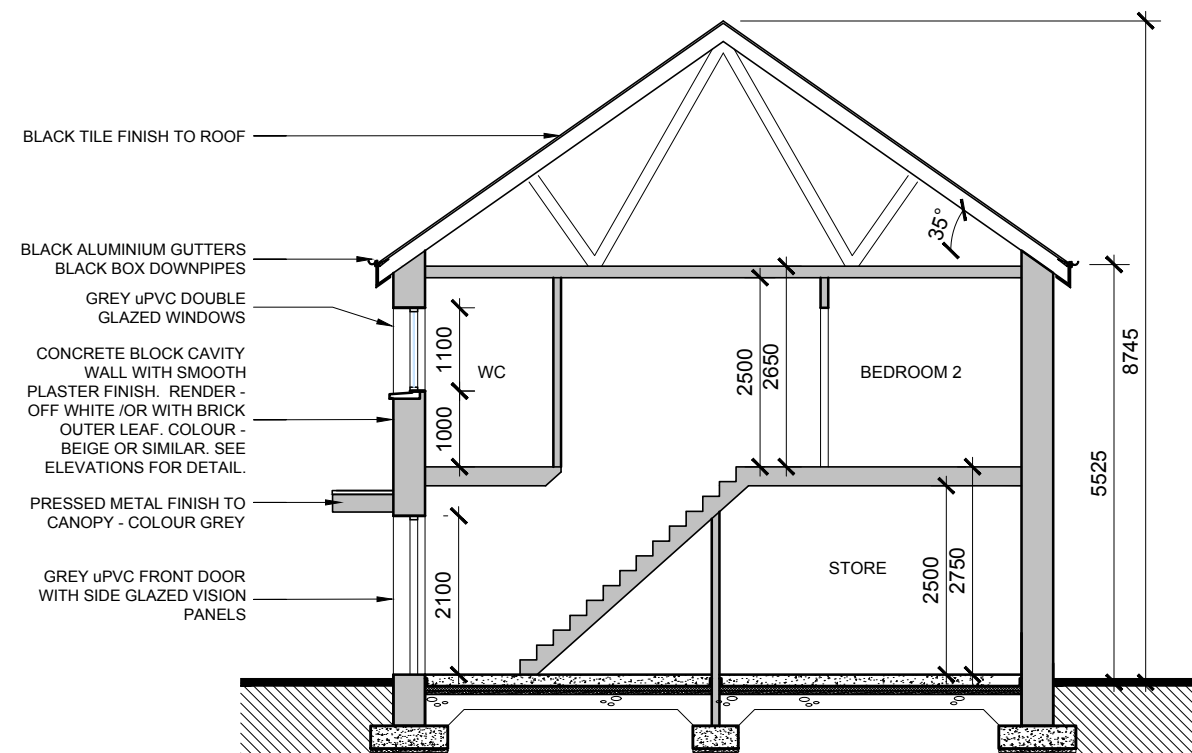

SECTION A-A
 SCALE 1:100 @ A3
 HOUSE TYPE B2.1/B2.2

date	rev	name	chk	note
08.06.20	P1	MOC	EJG	ISSUE FOR PLANNING



Project	PROPOSED RESIDENTIAL DEVELOPMENT AT BANDUFF, CORK
---------	--

Drawing title	HOUSE TYPE B2.1/B2.2 ELEVATIONS & SECTION A-A
---------------	--

Scale	1/100 @ A3	Drawn	MOC	Checked	EJG	Date	06.02.18
-------	------------	-------	-----	---------	-----	------	----------

Project No.	16217	Dwg. No.	16217/P/204	Revision	P1
-------------	-------	----------	-------------	----------	----

<input type="checkbox"/> Information \ Comments	<input type="checkbox"/> Tender
<input checked="" type="checkbox"/> Planning	<input type="checkbox"/> Construction