


NORTH ELEVATION (SIDE)

SCALE 1:100

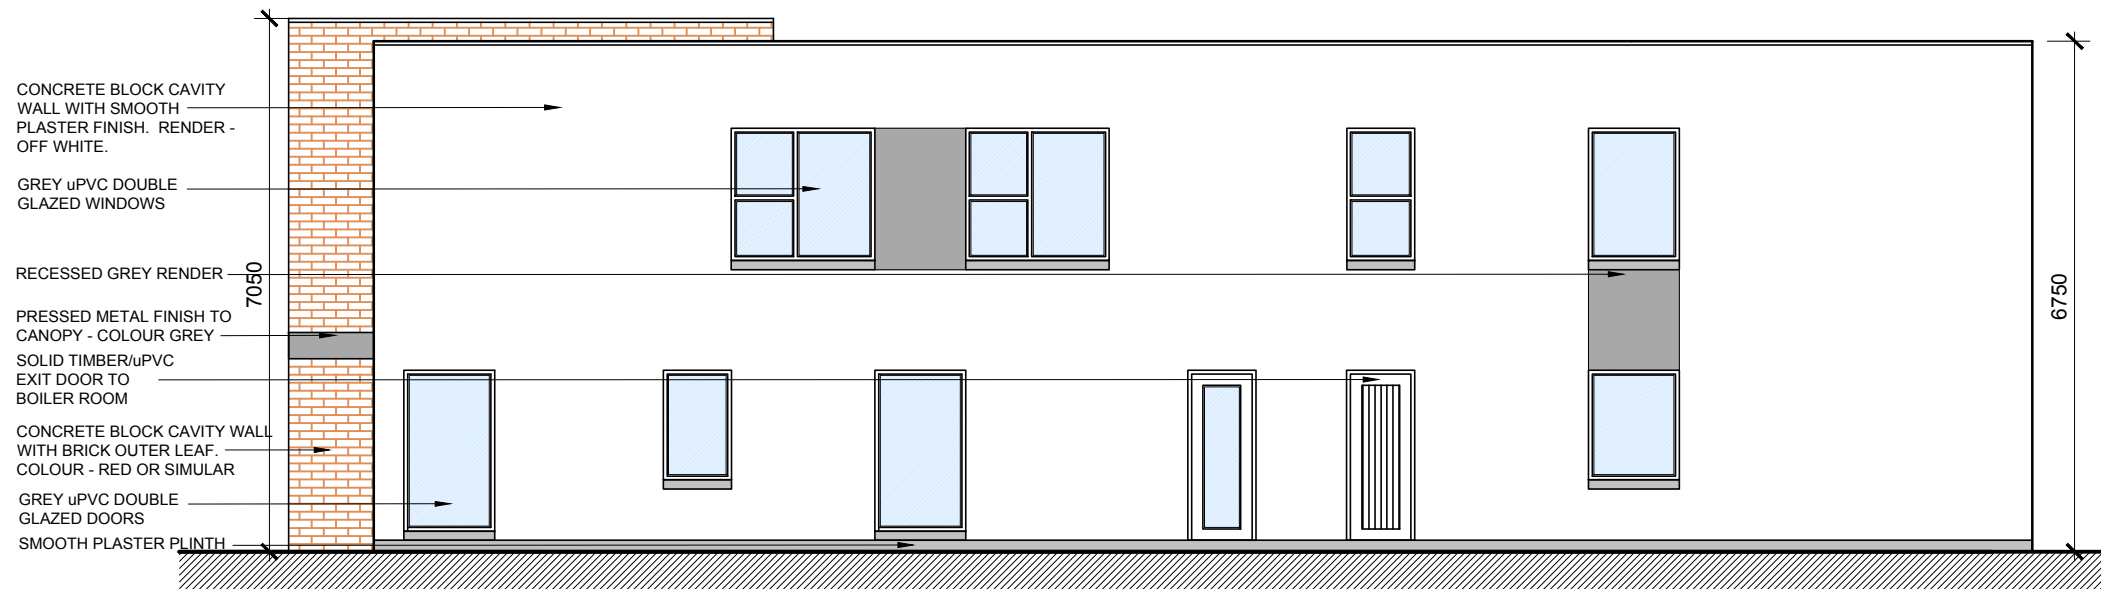

SOUTH ELEVATION (SIDE)

SCALE 1:100

date	rev	name	chk	note
08.06.20	P1	MOC	EJG	ISSUE FOR PLANNING



Project
 PROPOSED RESIDENTIAL DEVELOPMENT
 AT BANDUFF, CORK

Drawing title
 CRECHE
 ELEVATIONS

Scale 1:100 @ A3	Drawn MOC	Checked EJG	Date 13.03.20
---------------------	--------------	----------------	------------------

Project No. 16217	Dwg. No. 16217/P/302	Revision P1
----------------------	-------------------------	----------------

<input type="checkbox"/> Information \ Comments	<input type="checkbox"/> Tender
<input checked="" type="checkbox"/> Planning	<input type="checkbox"/> Construction