


EAST ELEVATION (REAR)

SCALE 1:100



WEST ELEVATION (FRONT)

SCALE 1:100

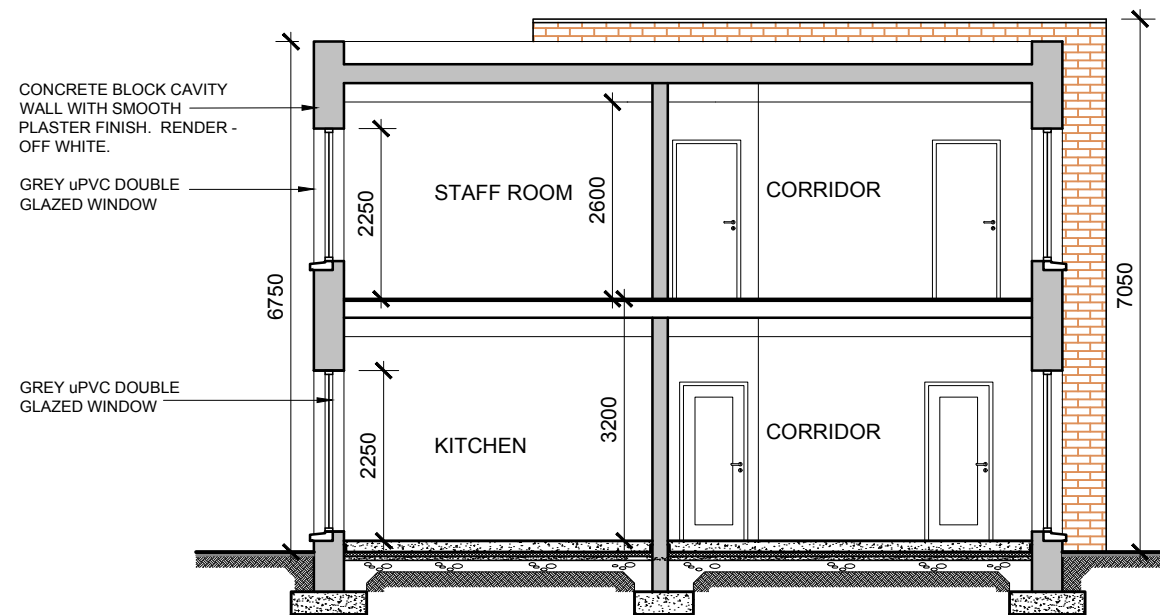

SECTION A-A

SCALE 1:100

date	rev	name	chk	note
08.06.20	P1	MOC	EJG	ISSUE FOR PLANNING



Project
 PROPOSED RESIDENTIAL DEVELOPMENT
 AT BANDUFF, CORK

Drawing title
 CRECHE
 ELEVATIONS & SECTION A-A

Scale 1:100 @ A3	Drawn MOC	Checked EJG	Date 13.03.20
Project No. 16217	Dwg. No. 16217/P/303	Revision P1	

<input type="checkbox"/> Information \ Comments	<input type="checkbox"/> Tender
<input checked="" type="checkbox"/> Planning	<input type="checkbox"/> Construction