



- BLACK RIDGE TILE
- SOLAR PANELS ON SOUTH OR EAST AND WEST FACING ROOF ORIENTATION. REFER TO SITE PLAN 16217/P/003 FOR ORIENTATION
- BLACK TILE FINISH TO ROOF
- BLACK uPVC/ALUMINIUM GUTTERS BLACK BOX DOWNPIPES
- GREY uPVC DOUBLE GLAZED WINDOWS
- CONCRETE BLOCK CAVITY WALL WITH SMOOTH PLASTER FINISH. RENDER - OFF WHITE.
- PRESSED METAL FINISH TO CANOPY - COLOUR GREY
- GREY uPVC FRONT DOOR WITH SIDE GLAZED VISION PANELS
- CONCRETE BLOCK CAVITY WALL WITH BRICK OUTER LEAF. COLOUR - RED OR SIMILAR
- SMOOTH PLASTER PLINTH

FRONT ELEVATION
 SCALE 1:100 @ A3
 HOUSE TYPE D2.1

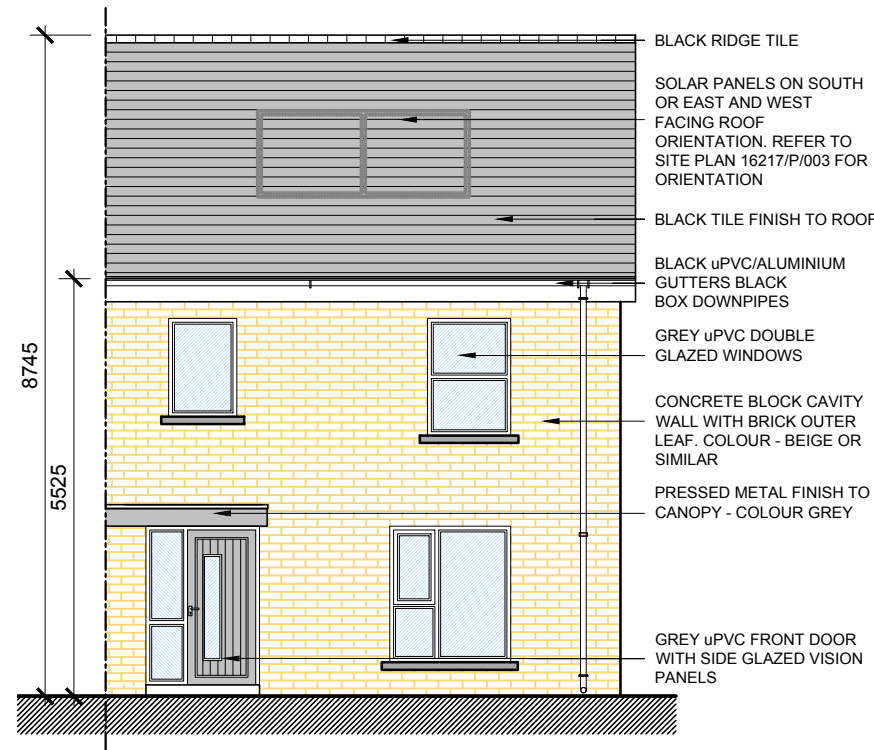


- BLACK RIDGE TILE
- SOLAR PANELS ON SOUTH OR EAST AND WEST FACING ROOF ORIENTATION. REFER TO SITE PLAN 16217/P/003 FOR ORIENTATION
- BLACK TILE FINISH TO ROOF
- BLACK uPVC/ALUMINIUM GUTTERS BLACK BOX DOWNPIPES
- GREY uPVC DOUBLE GLAZED WINDOWS
- CONCRETE BLOCK CAVITY WALL WITH BRICK OUTER LEAF. COLOUR - BEIGE OR SIMILAR
- PRESSED METAL FINISH TO CANOPY - COLOUR GREY
- GREY uPVC FRONT DOOR WITH SIDE GLAZED VISION PANELS

FRONT ELEVATION
 SCALE 1:100 @ A3
 HOUSE TYPE D2.2

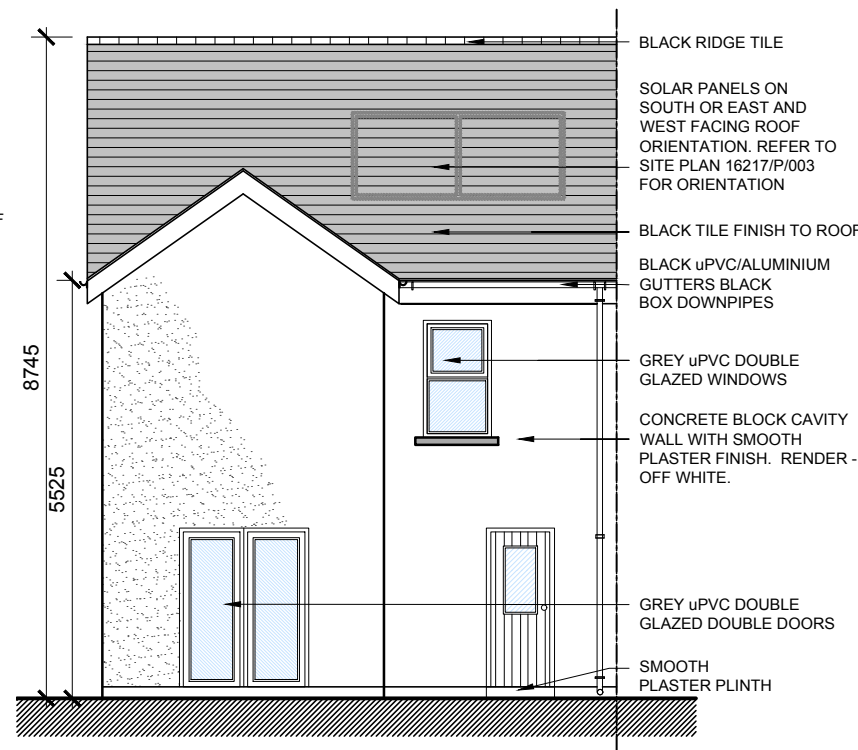


- BLACK RIDGE TILE
- SOLAR PANELS ON SOUTH OR EAST AND WEST FACING ROOF ORIENTATION. REFER TO SITE PLAN 16217/P/003 FOR ORIENTATION
- BLACK TILE FINISH TO ROOF
- BLACK uPVC/ALUMINIUM GUTTERS BLACK BOX DOWNPIPES
- GREY uPVC DOUBLE GLAZED WINDOWS
- CONCRETE BLOCK CAVITY WALL WITH SMOOTH PLASTER FINISH. RENDER - OFF WHITE.
- GREY uPVC DOUBLE GLAZED DOUBLE DOORS
- SMOOTH PLASTER PLINTH

REAR ELEVATION
 SCALE 1:100 @ A3
 HOUSE TYPE D2.1/D2.2

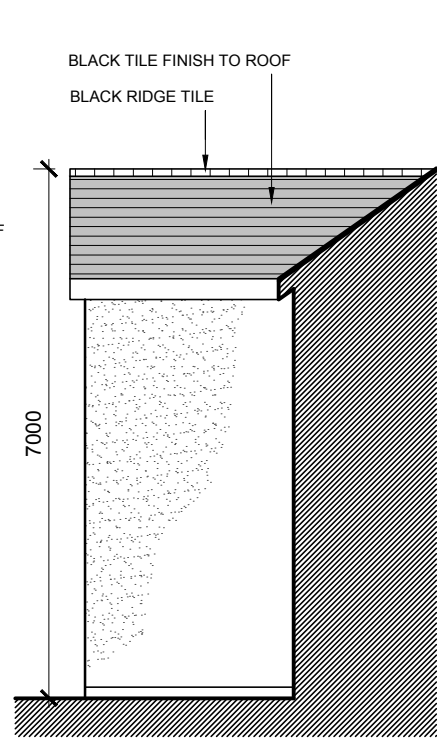

- BLACK TILE FINISH TO ROOF
- BLACK RIDGE TILE

SIDE ELEVATION
 SCALE 1:100 @ A3
 HOUSE TYPE D2.1/D2.2

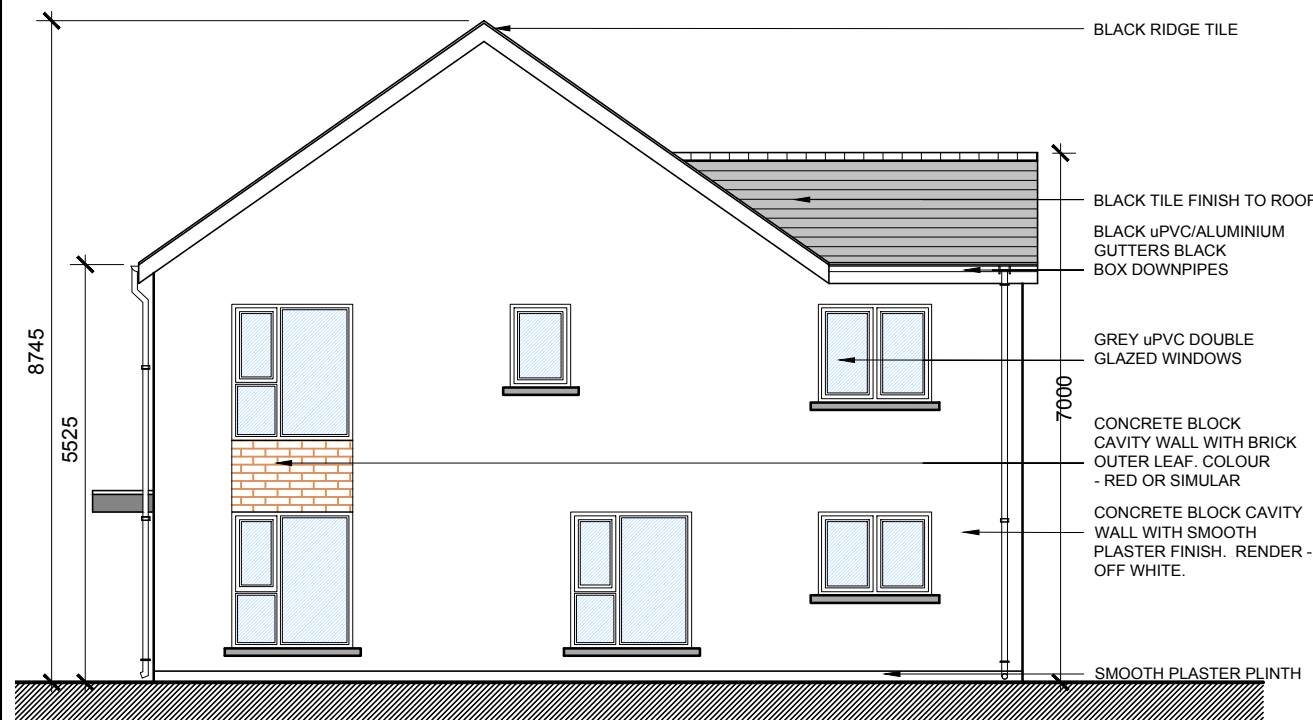

- BLACK RIDGE TILE
- BLACK TILE FINISH TO ROOF
- BLACK uPVC/ALUMINIUM GUTTERS BLACK BOX DOWNPIPES
- GREY uPVC DOUBLE GLAZED WINDOWS
- CONCRETE BLOCK CAVITY WALL WITH BRICK OUTER LEAF. COLOUR - RED OR SIMILAR
- CONCRETE BLOCK CAVITY WALL WITH SMOOTH PLASTER FINISH. RENDER - OFF WHITE.
- SMOOTH PLASTER PLINTH

SIDE ELEVATION
 SCALE 1:100 @ A3
 HOUSE TYPE D2.1



- BLACK RIDGE TILE
- BLACK TILE FINISH TO ROOF
- BLACK uPVC/ALUMINIUM GUTTERS BLACK BOX DOWNPIPES
- GREY uPVC DOUBLE GLAZED WINDOWS
- CONCRETE BLOCK CAVITY WALL WITH BRICK OUTER LEAF. COLOUR - BEIGE OR SIMILAR

SIDE ELEVATION
 SCALE 1:100 @ A3
 HOUSE TYPE D2.2

| date | rev | name | chk | note |
|----------|-----|------|-----|--------------------|
| 08.08.20 | P1 | MOC | EJG | ISSUE FOR PLANNING |



Project
 PROPOSED RESIDENTIAL DEVELOPMENT
 AT BANDUFF, CO. CORK

| | | | |
|---|-------------------------|--|------------------------------------|
| Drawing title HOUSE TYPE D2.1/D2.2 ELEVATIONS | | | |
| Scale 1/100 @ A3 | Drawn MOC | Checked EJG | Date 09.12.19 |
| Project No. 16217 | Dwg. No. 16217/P/404 | Revision P1 | Tender <input type="checkbox"/> |
| Information / Comments <input type="checkbox"/> Planning | | Construction <input type="checkbox"/> | |