




DO NOT SCALE. WORK TO FIGURED DIMENSIONS ONLY.
 ALL EXISTING DIMENSIONS TO BE CHECKED ON SITE.
 DRAWN ON AUTOCAD R2004 AT DEADY GAHAN ARCHITECTS LTD
 LAYERS ON THIS DRAWING COMPLY WITH BS 1192: PART 5

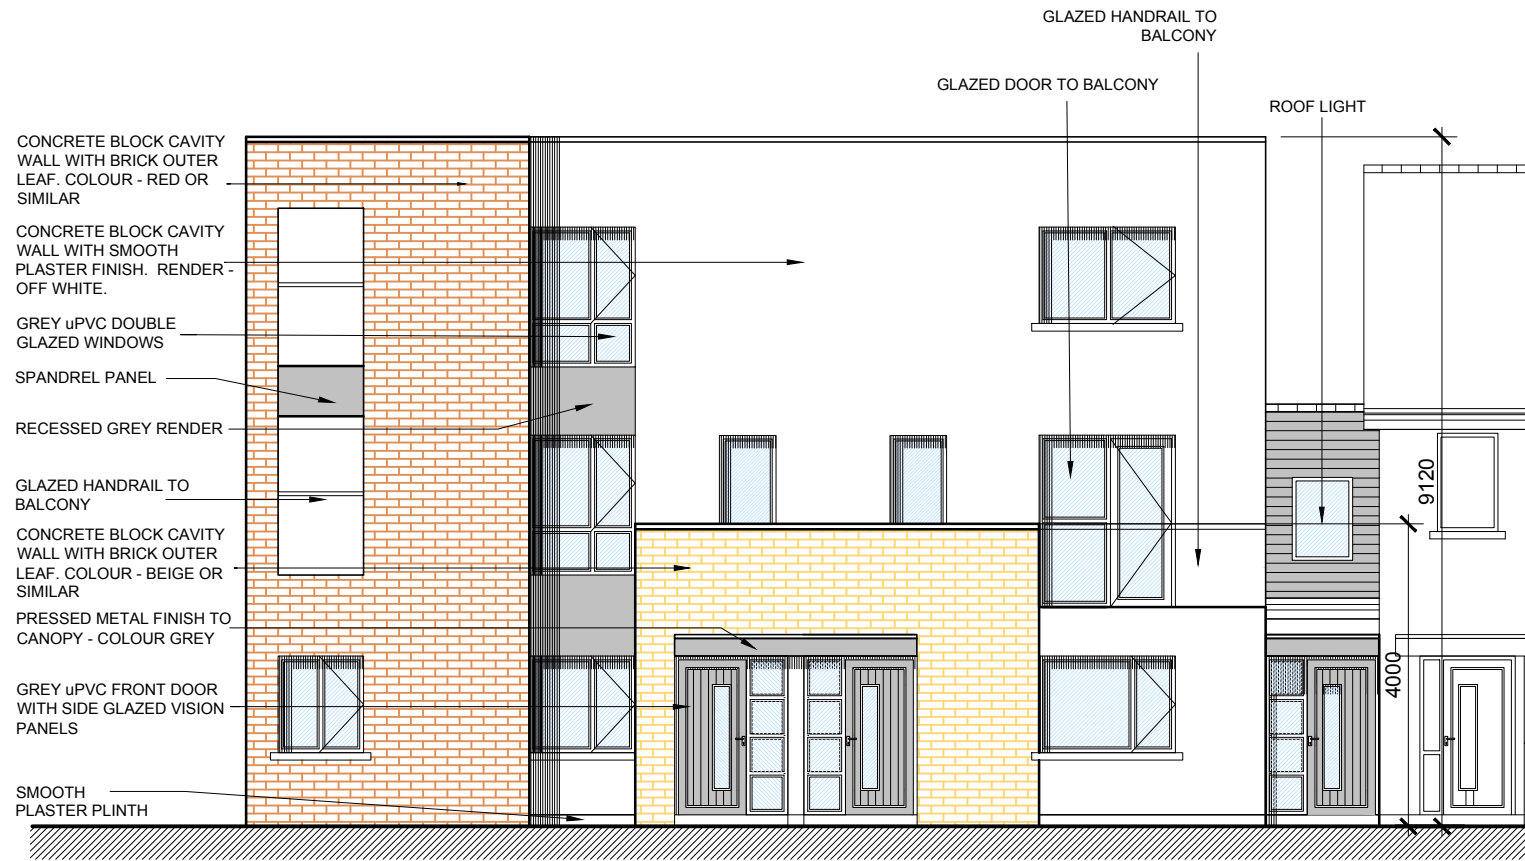

FRONT ELEVATION
 SCALE 1:100 @ A3
 APARTMENT BLOCK F2.1

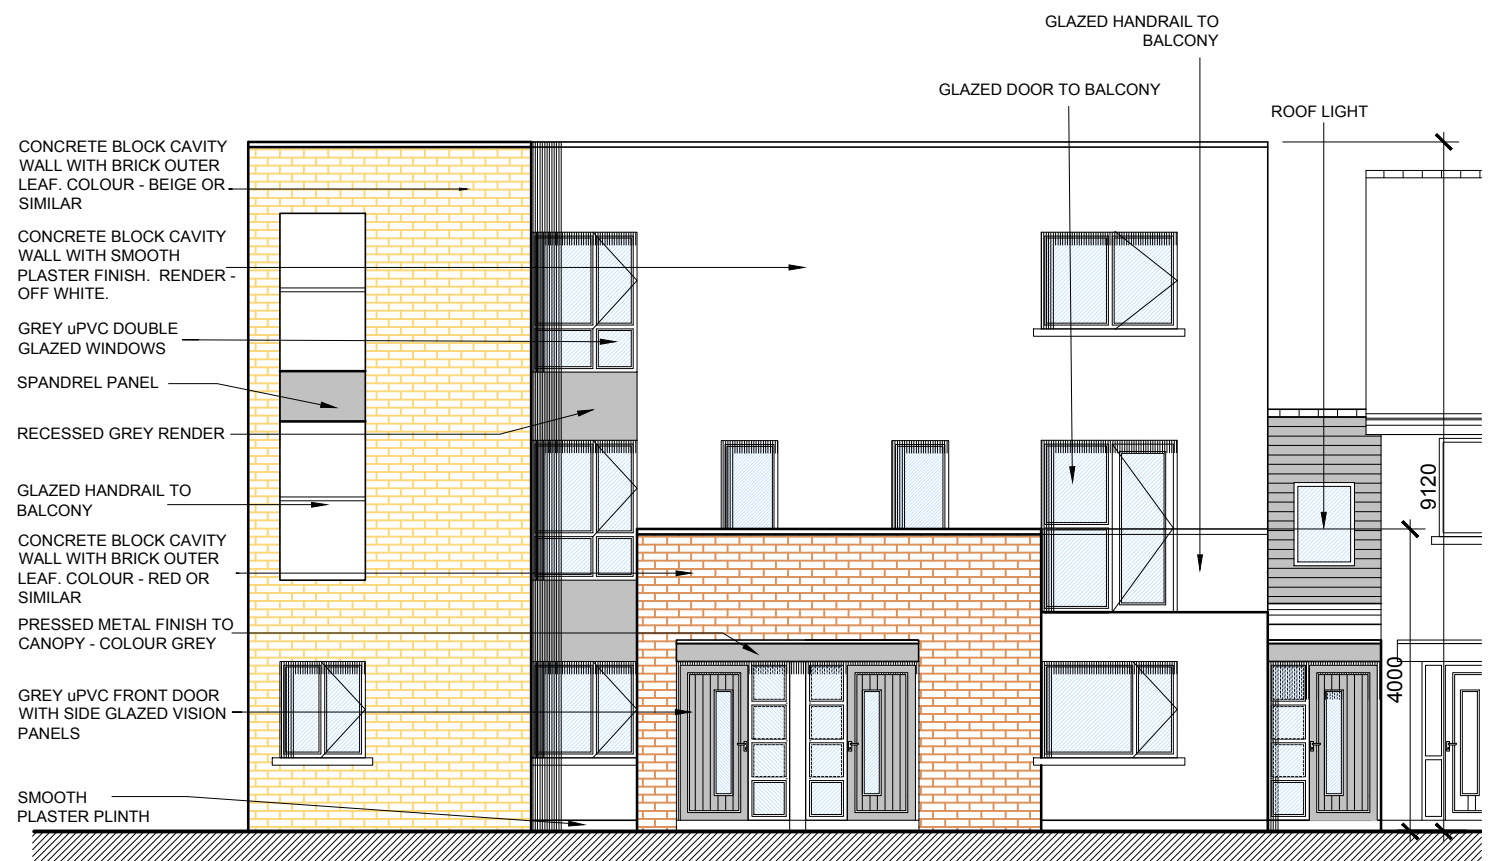

FRONT ELEVATION
 SCALE 1:100 @ A3
 APARTMENT BLOCK F2.2

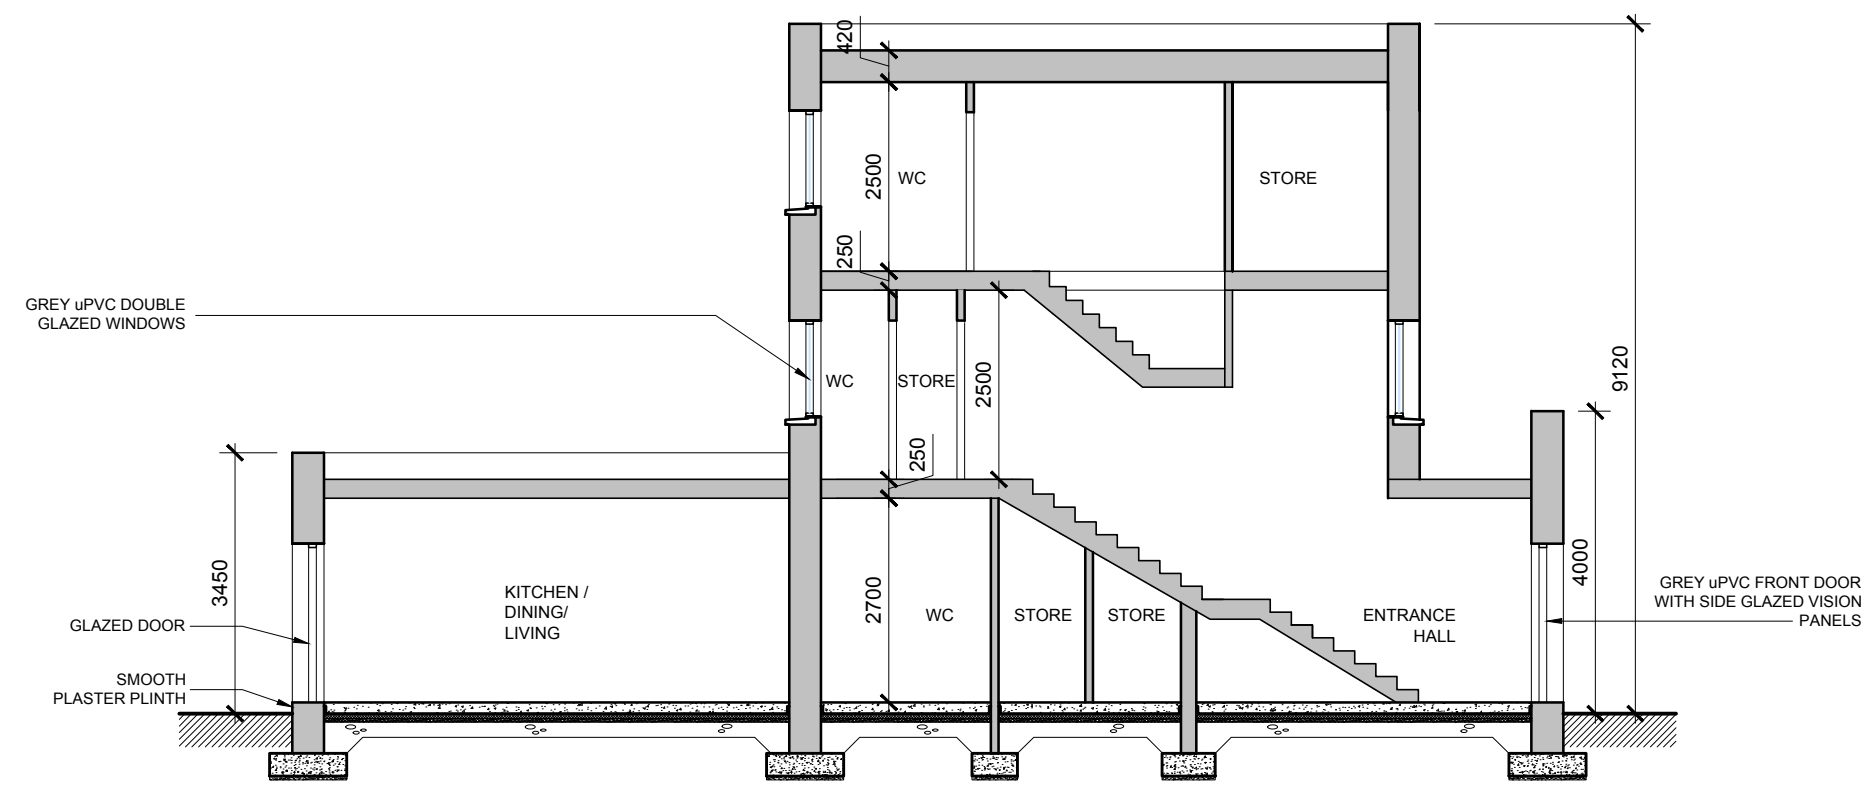

SECTION A-A
 SCALE 1:100 @ A3
 APARTMENT BLOCK F2.1/F2.2

date	rev	name	chk	note
08.06.20	P1	LG	EJG	ISSUE FOR PLANNING



Project
 PROPOSED RESIDENTIAL DEVELOPMENT
 AT BANDUFF, CORK

Drawing title
 DUPLEX TYPE F2.1/F2.2
 FRONT ELEVATIONS & SECTION A-A

Scale 1/100 @ A3	Drawn VB	Checked EJG	Date 06.02.18
Project No. 16217	Dwg. No. 16217/P/608	Revision P1	

Information / Comments Tender
 Planning Construction