



DO NOT SCALE. WORK TO FIGURED DIMENSIONS ONLY.  
 ALL EXISTING DIMENSIONS TO BE CHECKED ON SITE.  
 DRAWN ON AUTOCAD R2004 AT DEADY GAHAN ARCHITECTS LTD  
 LAYERS ON THIS DRAWING COMPLY WITH BS 1192: PART 5

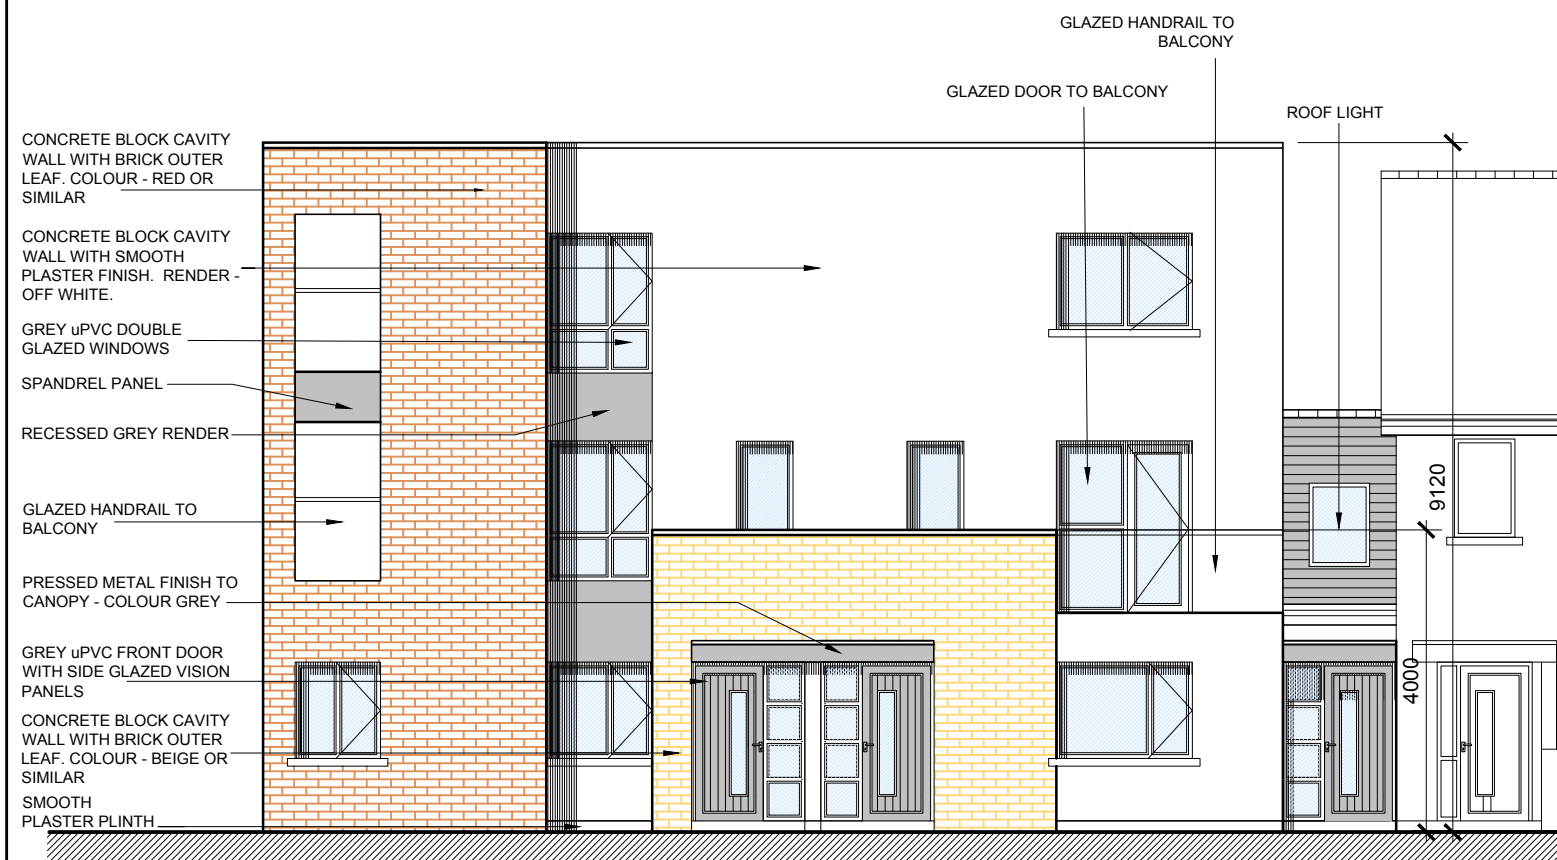

**FRONT ELEVATION**  
 SCALE 1:100 @ A3  
 APARTMENT BLOCK F4.1



**FRONT ELEVATION**  
 SCALE 1:100 @ A3  
 APARTMENT BLOCK F4.2

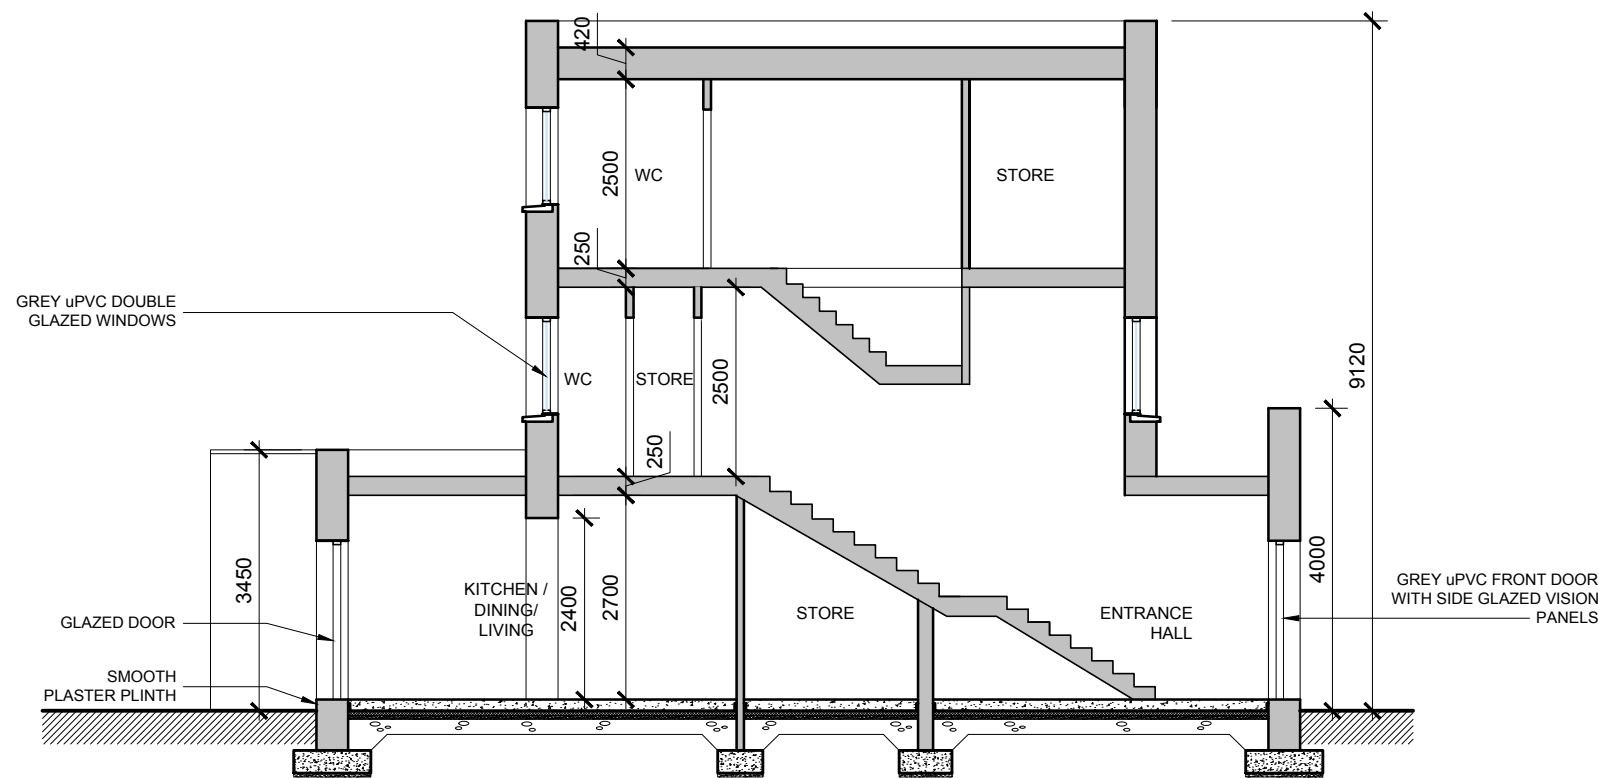

**SECTION A-A**  
 SCALE 1:100 @ A3  
 APARTMENT BLOCK F4.1/F4.2

date	rev	name	chk	note
08.06.20	P1	LG	EJG	ISSUE FOR PLANNING



Project  
 PROPOSED RESIDENTIAL DEVELOPMENT  
 AT BANDUFF, CORK

Drawing title  
 DUPLEX TYPE F4.1/F4.2  
 FRONT ELEVATIONS & SECTION A-A

Scale 1/100 @ A3	Drawn MP	Checked EJG	Date 10.12.19
Project No. 16217	Dwg. No. 16217/P/618	Revision P1	

<input type="checkbox"/> Information \ Comments	<input type="checkbox"/> Tender
<input checked="" type="checkbox"/> Planning	<input type="checkbox"/> Construction