

DO NOT SCALE. WORK TO FIGURED DIMENSIONS ONLY.  
 ALL EXISTING DIMENSIONS TO BE CHECKED ON SITE.  
 DRAWN ON AUTOCAD R2004 AT DEADY GAHAN ARCHITECTS LTD  
 LAYERS ON THIS DRAWING COMPLY WITH BS 1192: PART 5




CONCRETE BLOCK CAVITY WALL WITH BRICK OUTER LEAF. COLOUR - RED OR SIMILAR  
 GREY uPVC DOUBLE GLAZED WINDOWS  
 RECESSED GREY RENDER  
 CONCRETE BLOCK CAVITY WALL WITH SMOOTH PLASTER FINISH. RENDER - OFF WHITE.  
 GREY uPVC DOOR WITH GLAZED VISION PANELS  
 SMOOTH PLASTER PLINTH

**REAR ELEVATION**

SCALE 1:100 @ A3

APARTMENT BLOCK F4.1

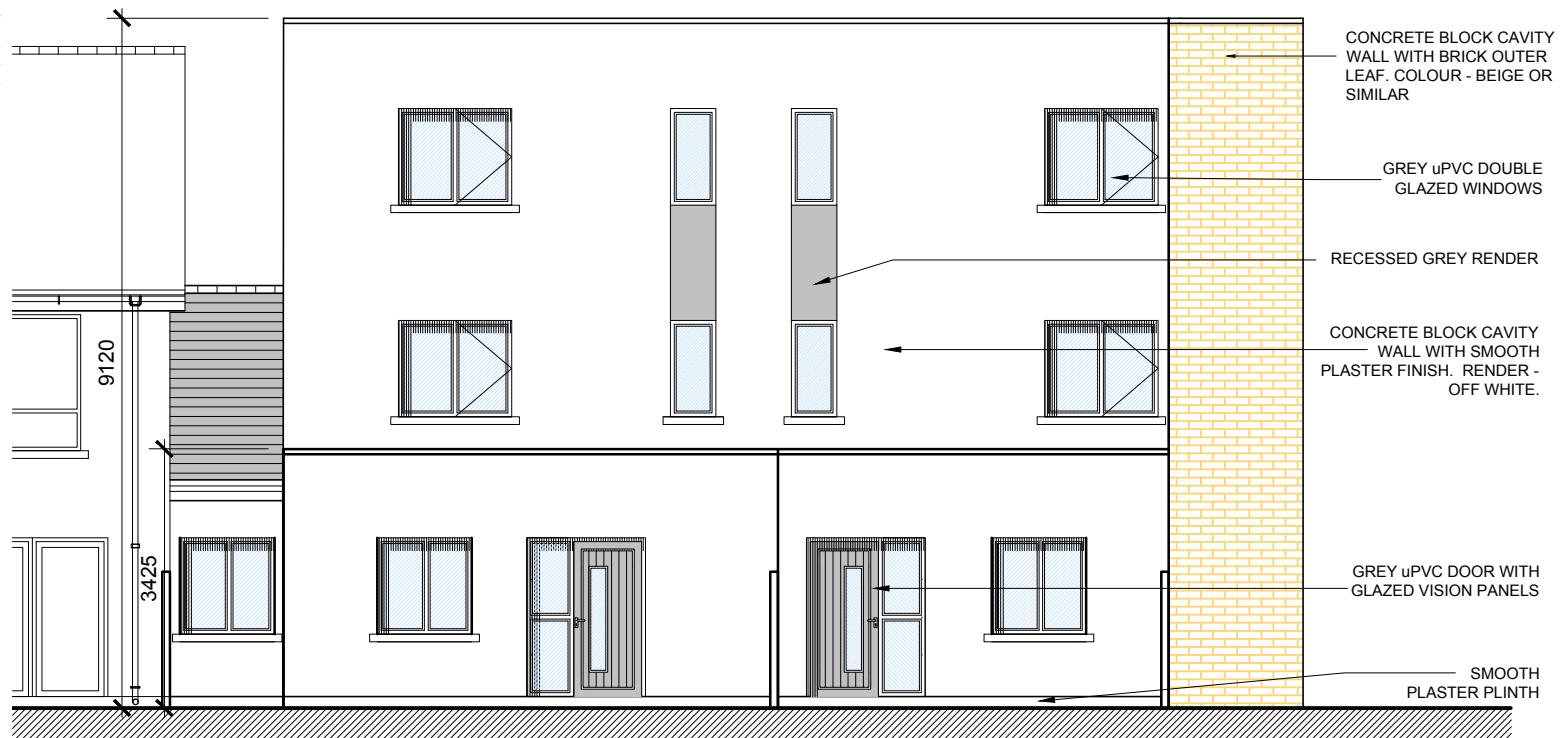


CONCRETE BLOCK CAVITY WALL WITH BRICK OUTER LEAF. COLOUR - BEIGE OR SIMILAR  
 GREY uPVC DOUBLE GLAZED WINDOWS  
 RECESSED GREY RENDER  
 CONCRETE BLOCK CAVITY WALL WITH SMOOTH PLASTER FINISH. RENDER - OFF WHITE.  
 GREY uPVC DOOR WITH GLAZED VISION PANELS  
 SMOOTH PLASTER PLINTH

**REAR ELEVATION**

SCALE 1:100 @ A3

APARTMENT BLOCK F4.2

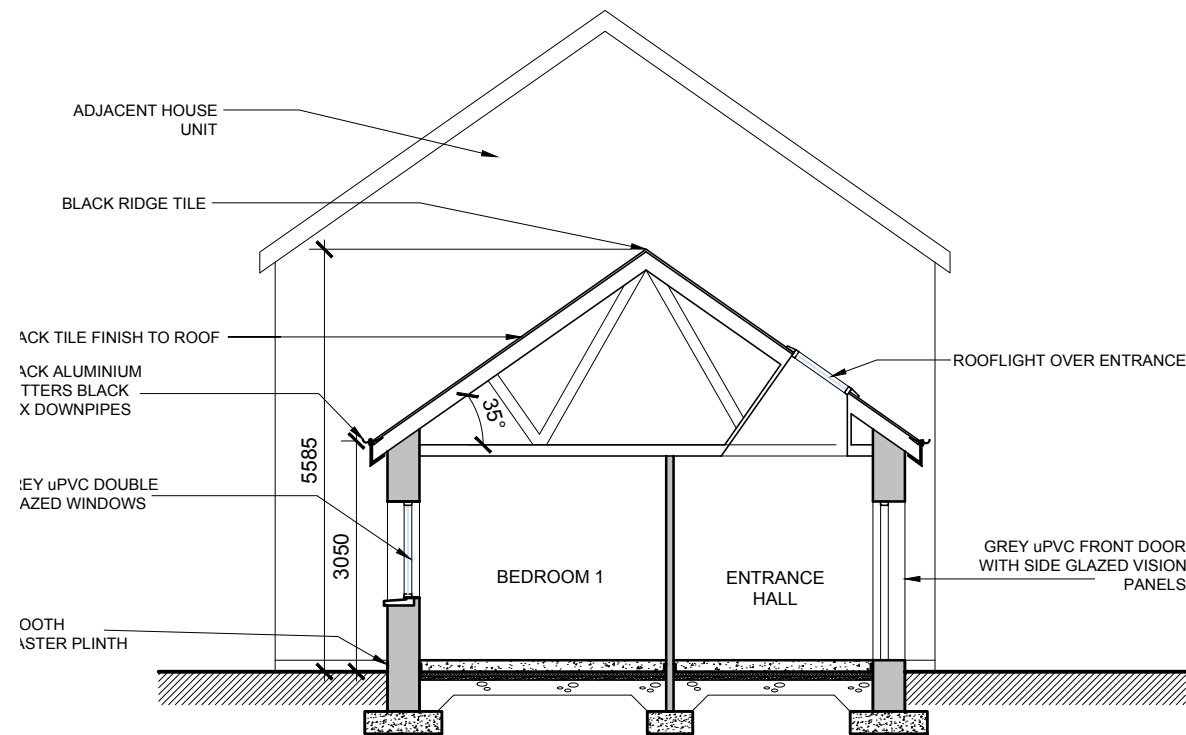

**SECTION B-B**

SCALE 1:100 @ A3

APARTMENT BLOCK F4.1/F4.2

date	rev	name	chk	note
08.06.20	P1	LG	EJG	ISSUE FOR PLANNING



Project  
 PROPOSED RESIDENTIAL DEVELOPMENT  
 AT BANDUFF, CORK

Drawing title  
 DUPLEX TYPE F4.1/F4.2  
 REAR ELEVATIONS & SECTION B-B

Scale 1/100 @ A3	Drawn MP	Checked EJG	Date 10.12.19
Project No. 16217	Dwg. No. 16217/P/619	Revision P1	

<input type="checkbox"/> Information / Comments	<input type="checkbox"/> Tender
<input checked="" type="checkbox"/> Planning	<input type="checkbox"/> Construction