

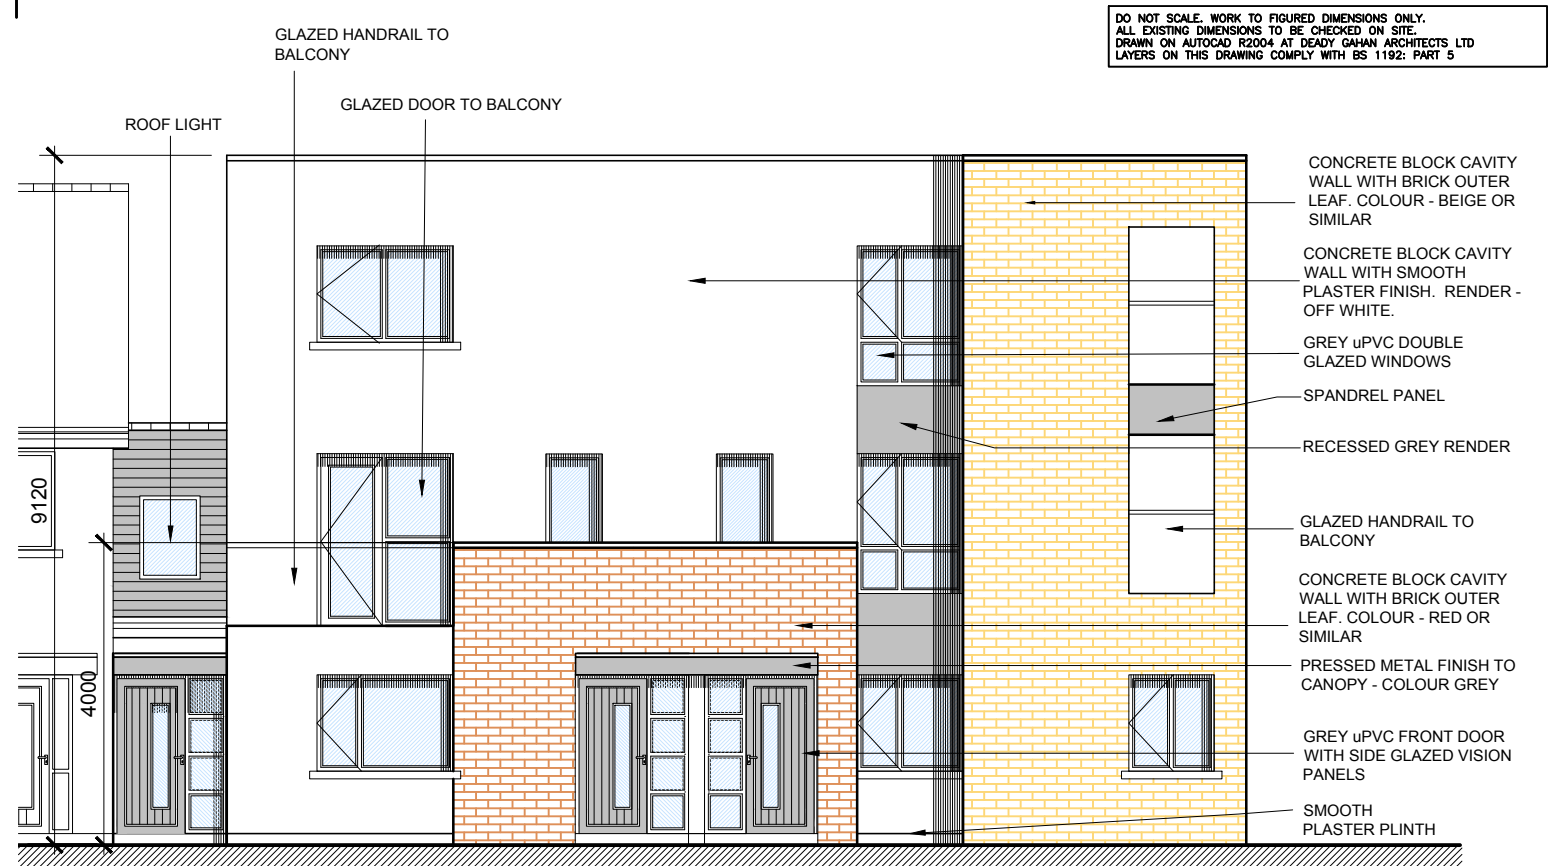


DO NOT SCALE. WORK TO FIGURED DIMENSIONS ONLY.  
 ALL EXISTING DIMENSIONS TO BE CHECKED ON SITE.  
 DRAWN ON AUTOCAD R2004 AT DEADY GAHAN ARCHITECTS LTD  
 LAYERS ON THIS DRAWING COMPLY WITH BS 1192: PART 5

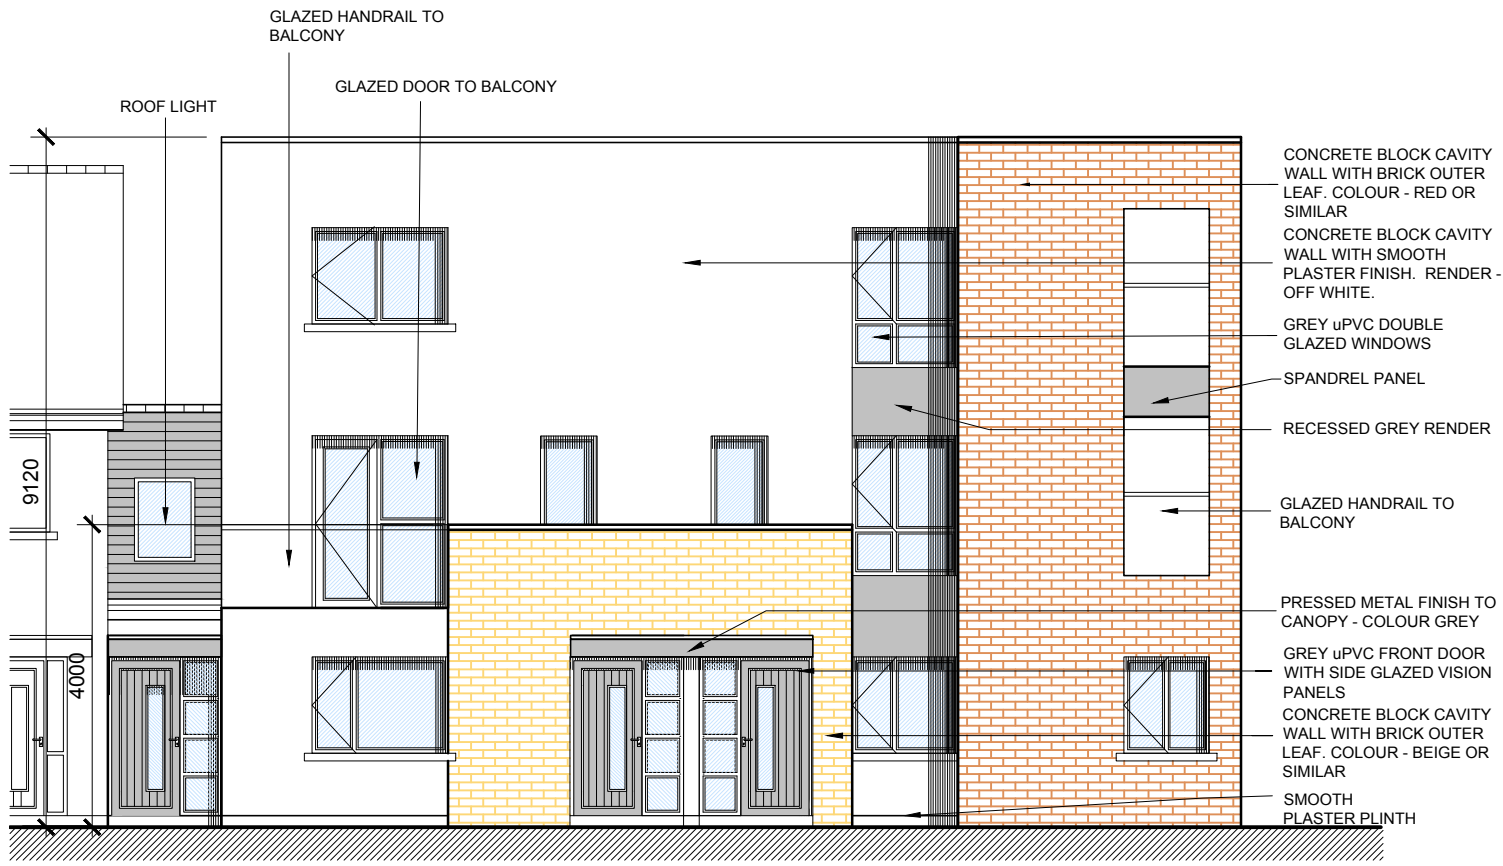

**FRONT ELEVATION**  
 SCALE 1:100 @ A3  
 APARTMENT BLOCK F3.1

**FRONT ELEVATION**  
 SCALE 1:100 @ A3  
 APARTMENT BLOCK F3.2

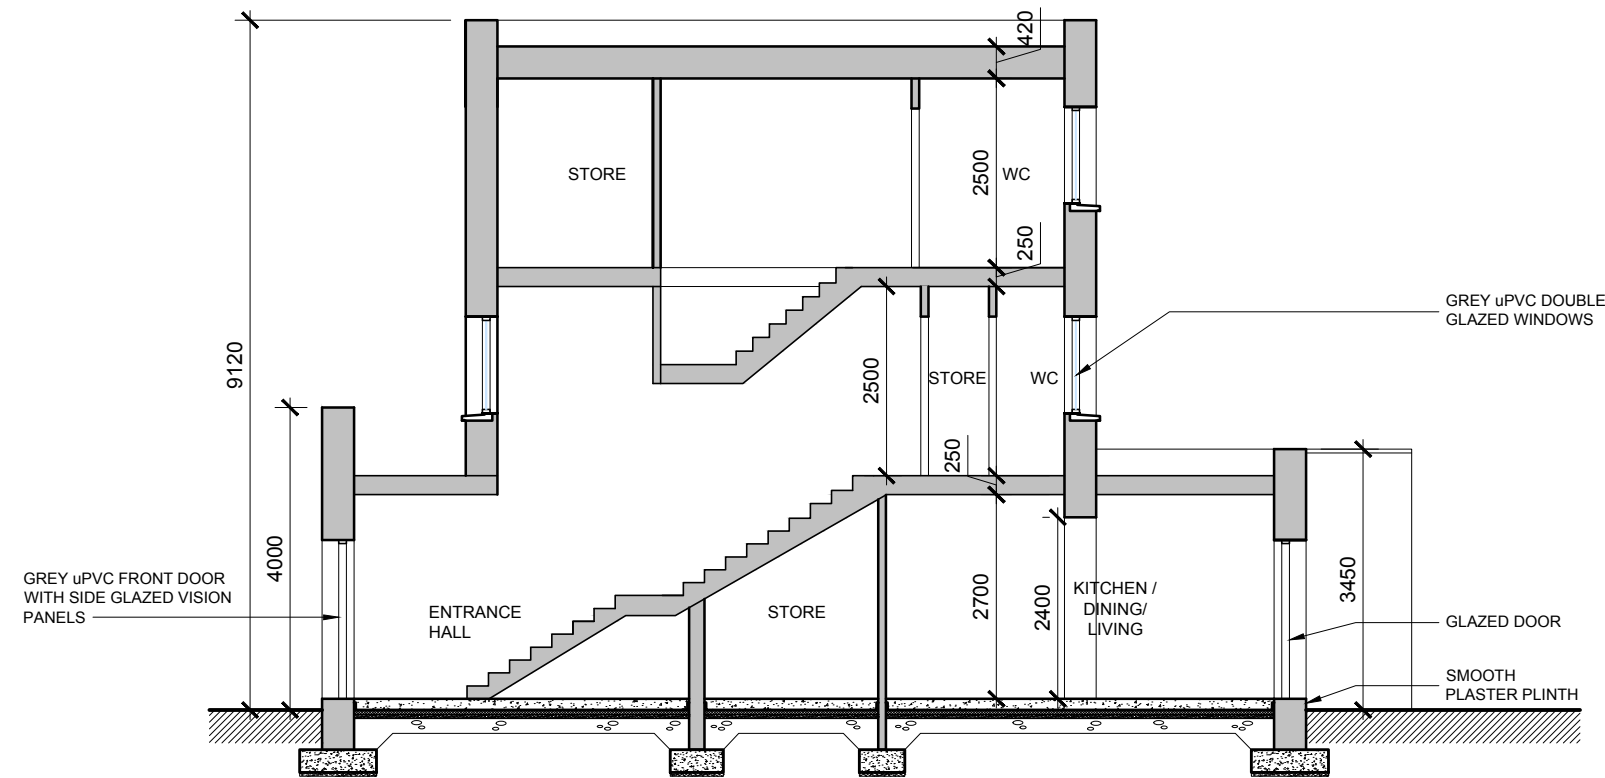

**SECTION A-A**  
 SCALE 1:100 @ A3  
 APARTMENT BLOCK F3.1/F3.2

date	rev	name	chk	note
08.06.20	P1	LG	EJG	ISSUE FOR PLANNING

**DEADY GAHAN ARCHITECTS**

Eastgate Village, Little Island, Cork  
 Tel: 021 4355516 Fax: 021 4355330  
 Email: info@dgarchitects.ie

Project  
 PROPOSED RESIDENTIAL DEVELOPMENT  
 AT BANDUFF, CORK

Drawing title  
 DUPLEX TYPE F3.1/F3.2  
 FRONT ELEVATIONS & SECTION A-A

Scale 1/100 @ A3	Drawn MP	Checked EJG	Date 10.12.19
Project No. 16217	Dwg. No. 16217/P/613	Revision P1	

Information / Comments  Tender   
 Planning  Construction