

CONCRETE BLOCK CAVITY
 WALL WITH BRICK OUTER
 LEAF. COLOUR - RED OR
 SIMILAR

GLAZED DOOR TO BALCONY

GLAZED HANDRAIL TO
 BALCONY


PRESSED METAL FINISH TO
 CANOPY - COLOUR GREY

GREY uPVC DOUBLE
 GLAZED WINDOWS

CONCRETE BLOCK CAVITY
 WALL WITH SMOOTH
 PLASTER FINISH. RENDER -
 OFF WHITE.

GREY uPVC FRONT DOOR
 WITH SIDE GLAZED VISION
 PANELS

SMOOTH
 PLASTER PLINTH

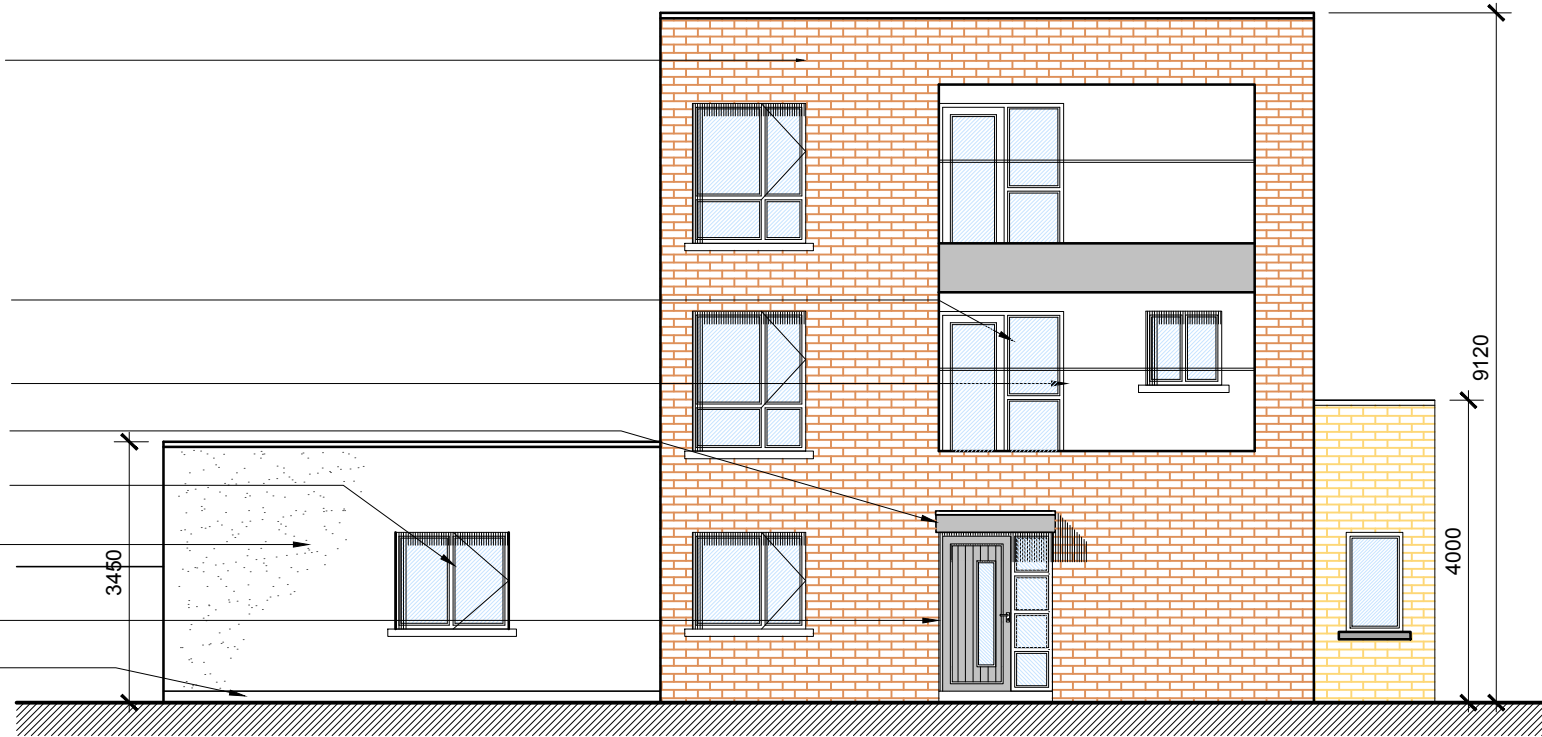

SIDE ELEVATION

SCALE 1:100 @ A3

APARTMENT BLOCK F2.1

CONCRETE BLOCK CAVITY
 WALL WITH BRICK OUTER
 LEAF. COLOUR - BEIGE OR
 SIMILAR

GLAZED DOOR TO BALCONY

GLAZED HANDRAIL TO
 BALCONY


PRESSED METAL FINISH TO
 CANOPY - COLOUR GREY

GREY uPVC DOUBLE
 GLAZED WINDOWS

CONCRETE BLOCK CAVITY
 WALL WITH SMOOTH
 PLASTER FINISH. RENDER -
 OFF WHITE.

GREY uPVC FRONT DOOR
 WITH SIDE GLAZED VISION
 PANELS

SMOOTH
 PLASTER PLINTH

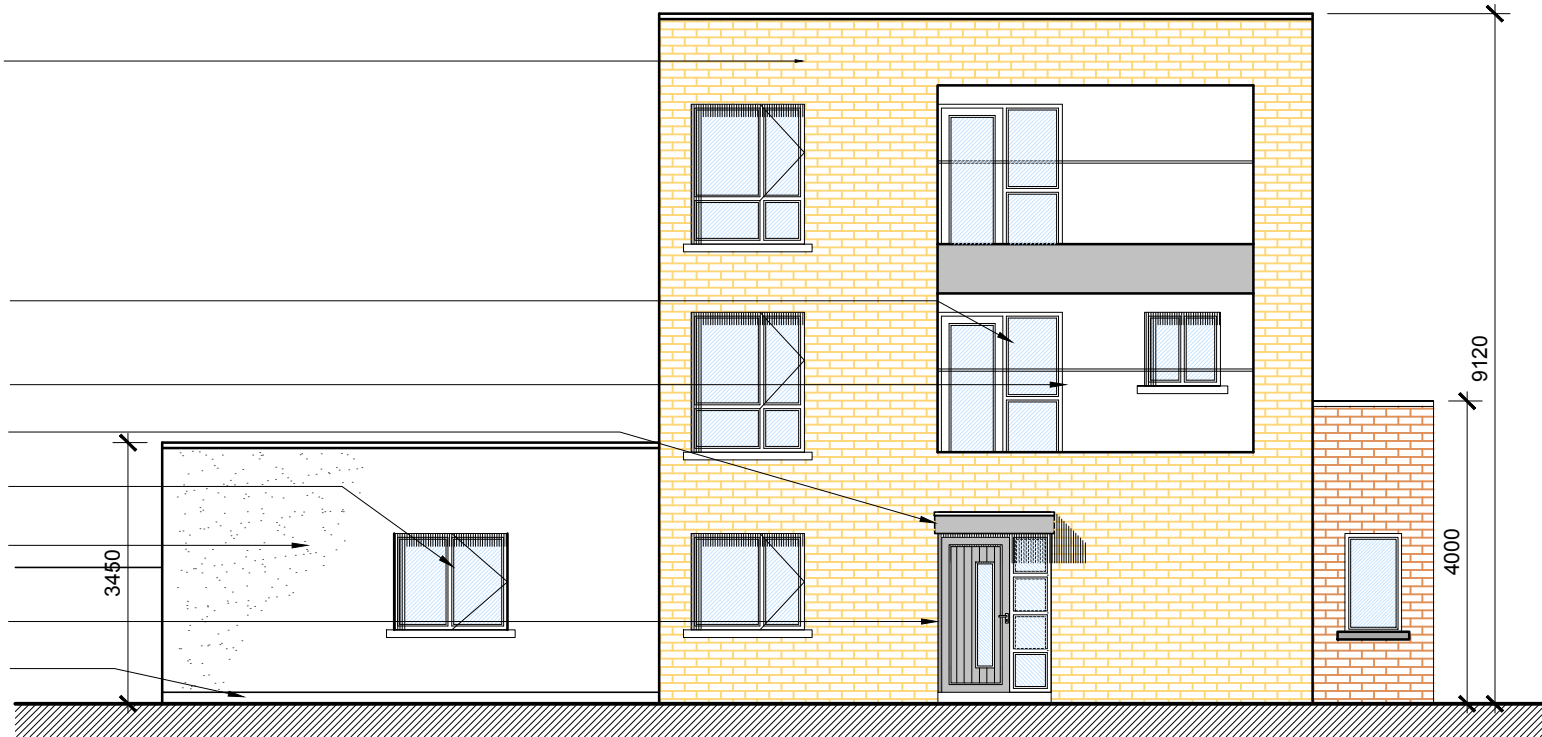

SIDE ELEVATION

SCALE 1:100 @ A3

APARTMENT BLOCK F2.2

| date | rev | name | chk | note |
|----------|-----|------|-----|--------------------|
| 08.06.20 | P1 | LG | EJG | ISSUE FOR PLANNING |

**DEADY
GAHAN**
ARCHITECTS

Eastgate Village, Little Island, Cork
 Tel: 021 4355316 Fax: 021 4355330
 Email: info@dgarchitects.ie

Project
 PROPOSED RESIDENTIAL DEVELOPMENT
 AT BANDUFF, CORK

Drawing title
 DUPLEX TYPE F2.1/F2.2
 SIDE ELEVATIONS

| | | | |
|----------------------|-------------------------|----------------|------------------|
| Scale 1/100 @ A3 | Drawn VB | Checked EJG | Date 06.02.18 |
| Project No. 16217 | Dwg. No. 16217/P/010 | Revision P1 | |

| | |
|---|---------------------------------------|
| <input type="checkbox"/> Information \ Comments | <input type="checkbox"/> Tender |
| <input checked="" type="checkbox"/> Planning | <input type="checkbox"/> Construction |