


DO NOT SCALE. WORK TO FIGURED DIMENSIONS ONLY.  
 ALL EXISTING DIMENSIONS TO BE CHECKED ON SITE.  
 DRAWN ON AUTOCAD R2004 AT DEADY GAHAN ARCHITECTS LTD  
 LAYERS ON THIS DRAWING COMPLY WITH BS 1192: PART 5

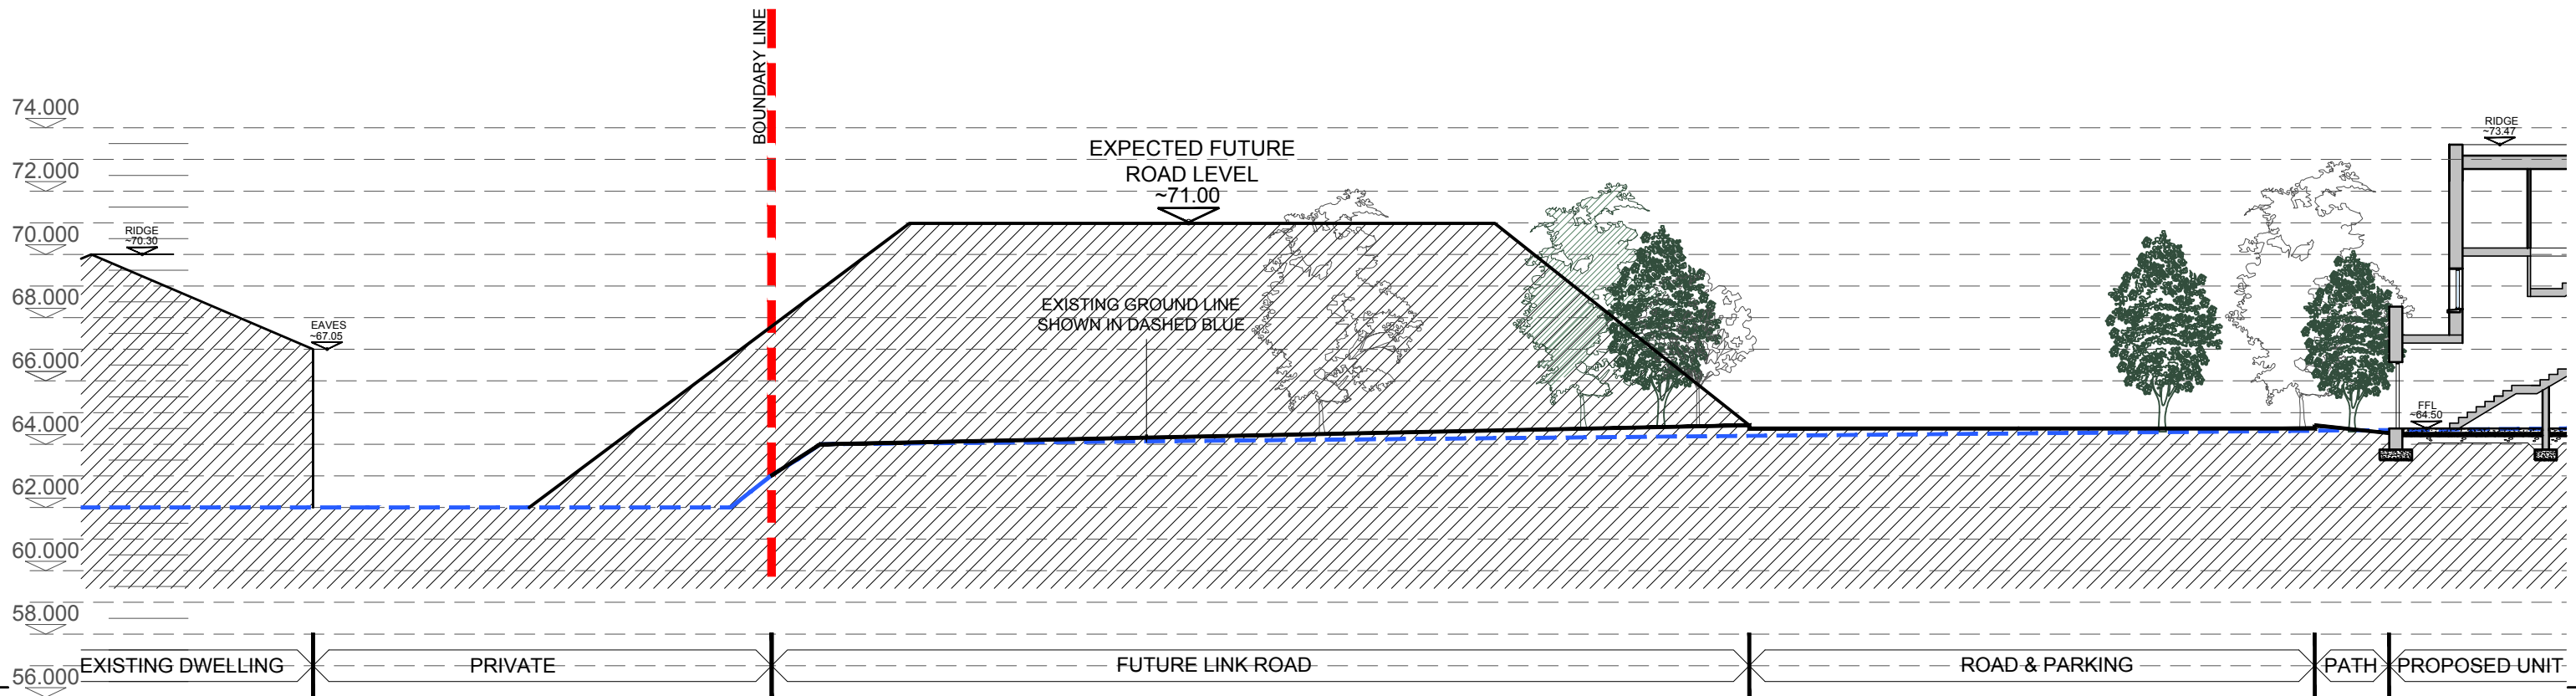

**SECTION X-X**  
 SCALE 1/200

date	rev	name	chk	note
08.08.20	P1	MOC	EJG	ISSUE FOR PLANNING



Project  
 PROPOSED RESIDENTIAL DEVELOPMENT  
 AT BANDUFF, CO. CORK

Drawing title  
 PROPOSED SECTIONS  
 RELATIONSHIP WITH PROPOSED LINK

Scale 1/200 @A3	Drawn MOC	Checked EJG	Date 27/09/2018
Project No. 16217	Dwg. No. 16217/P/008	Revision P1	

Information \ Comments
  Tender  
 Planning
  Construction